
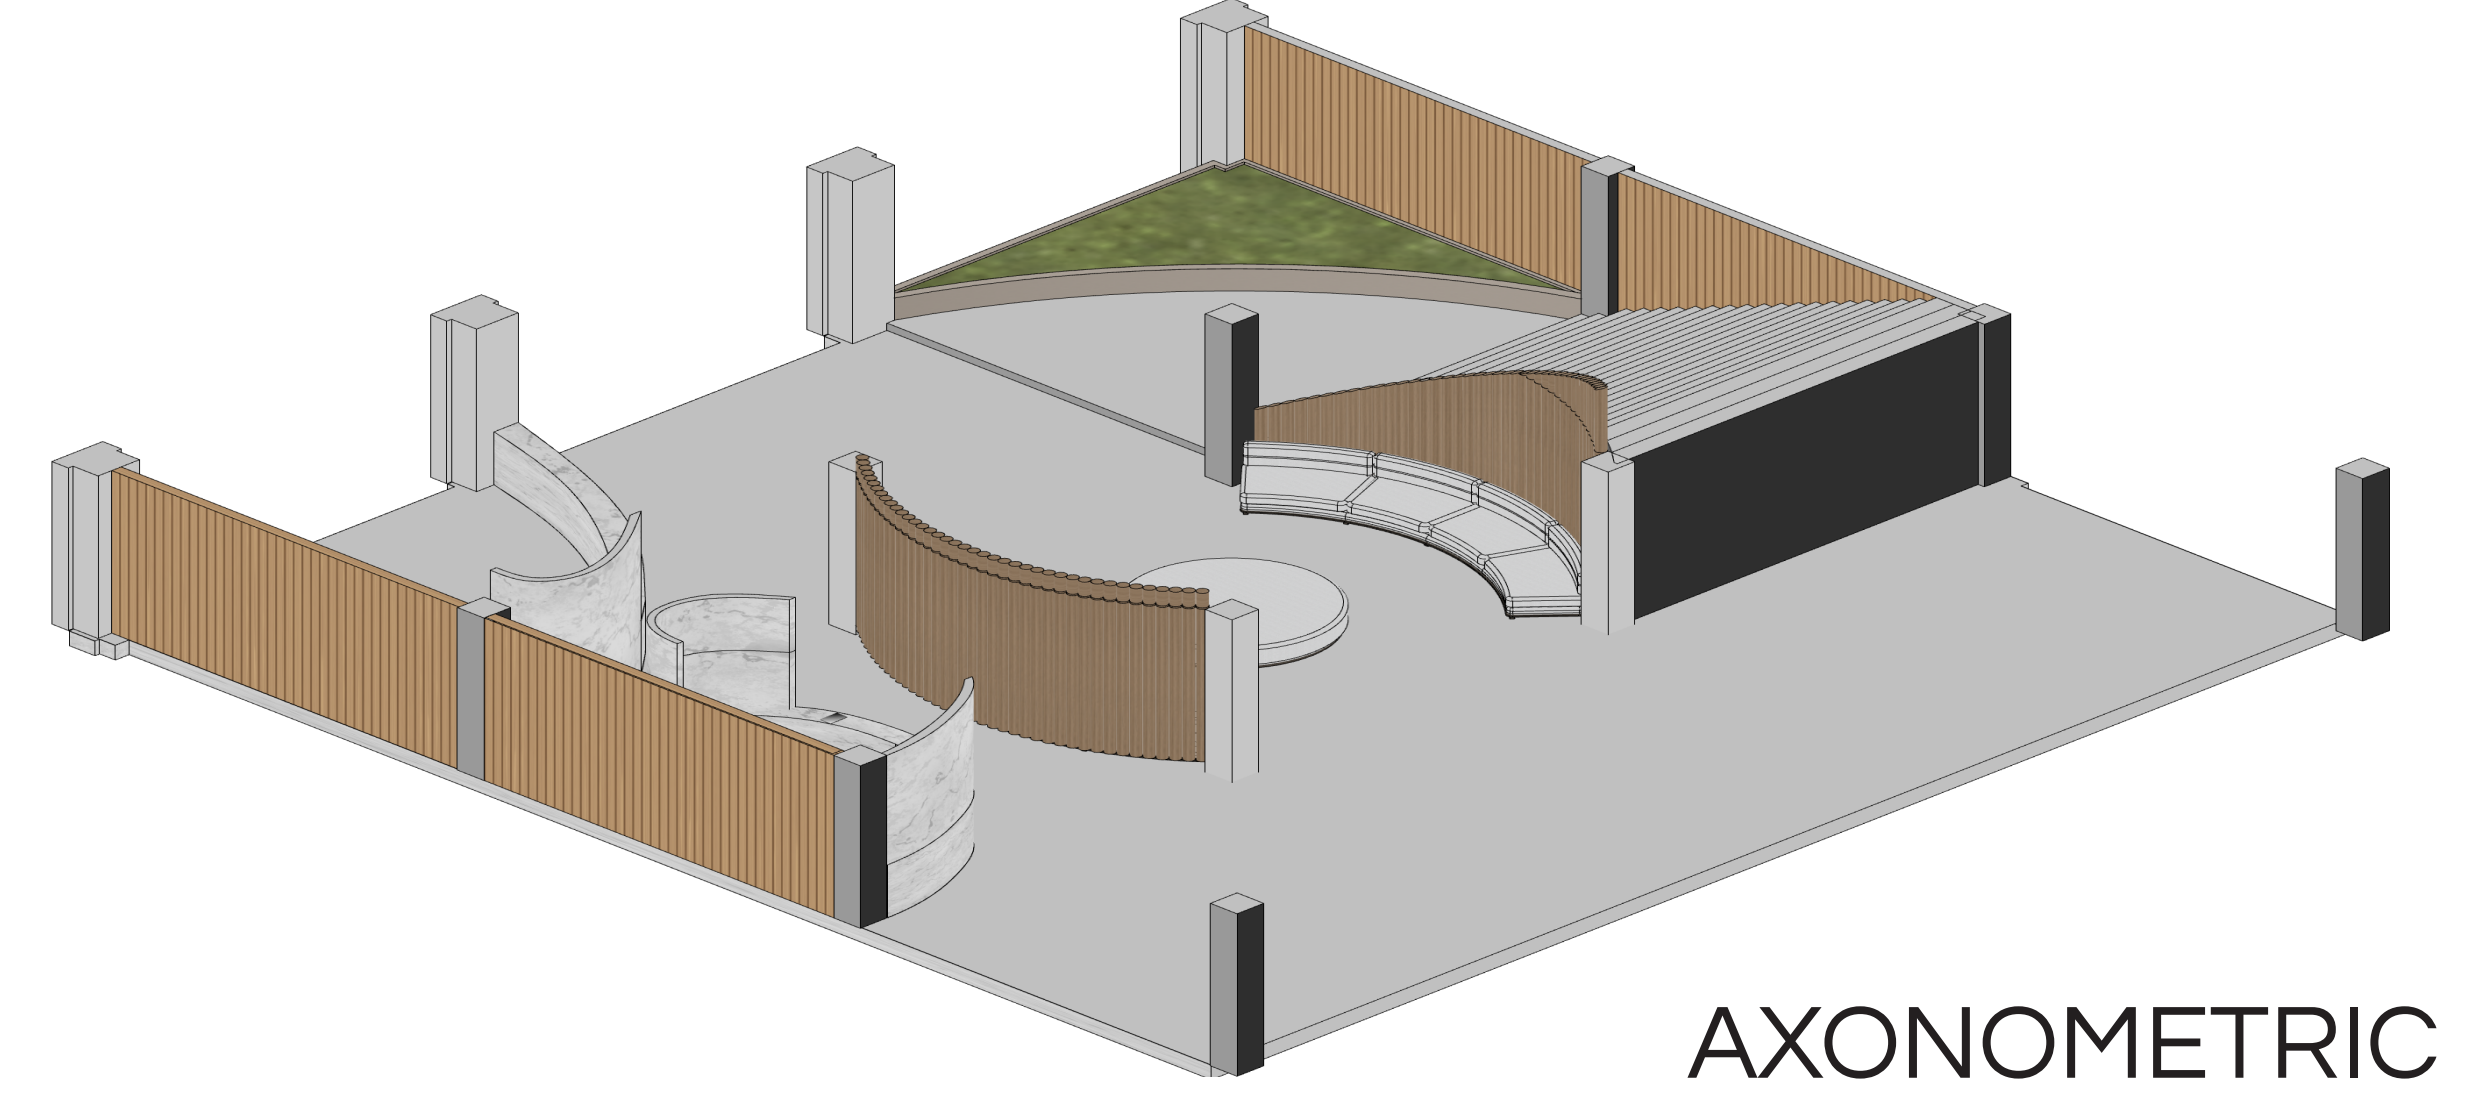
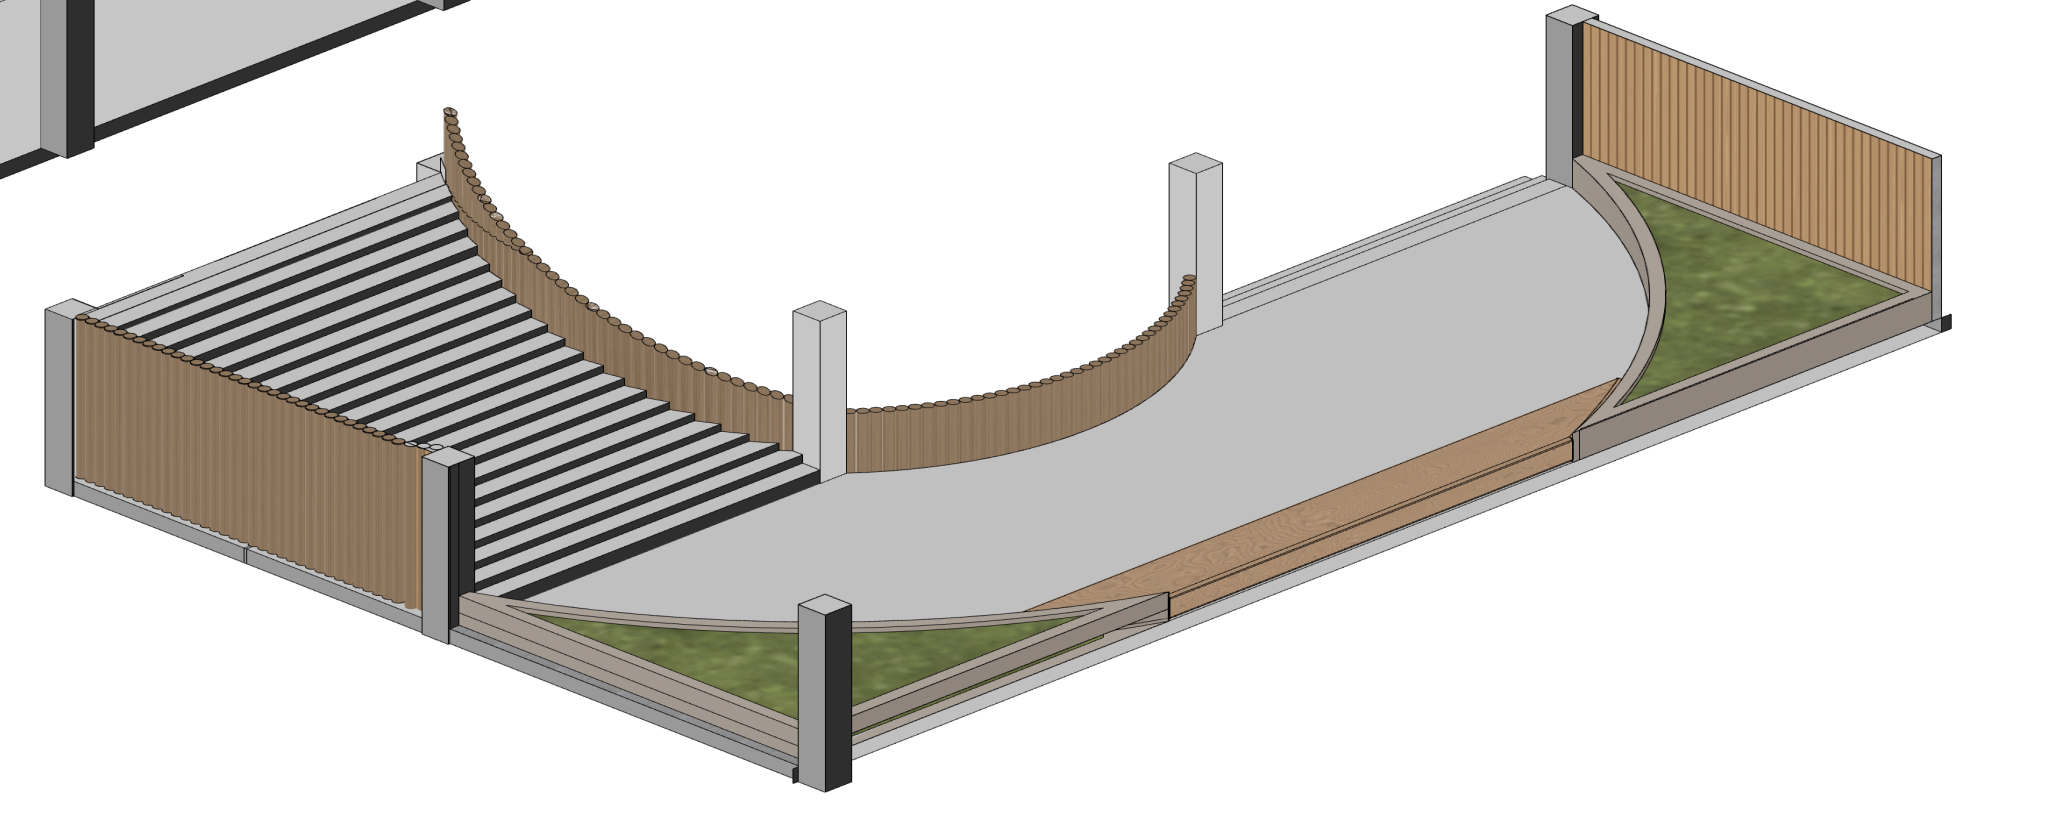
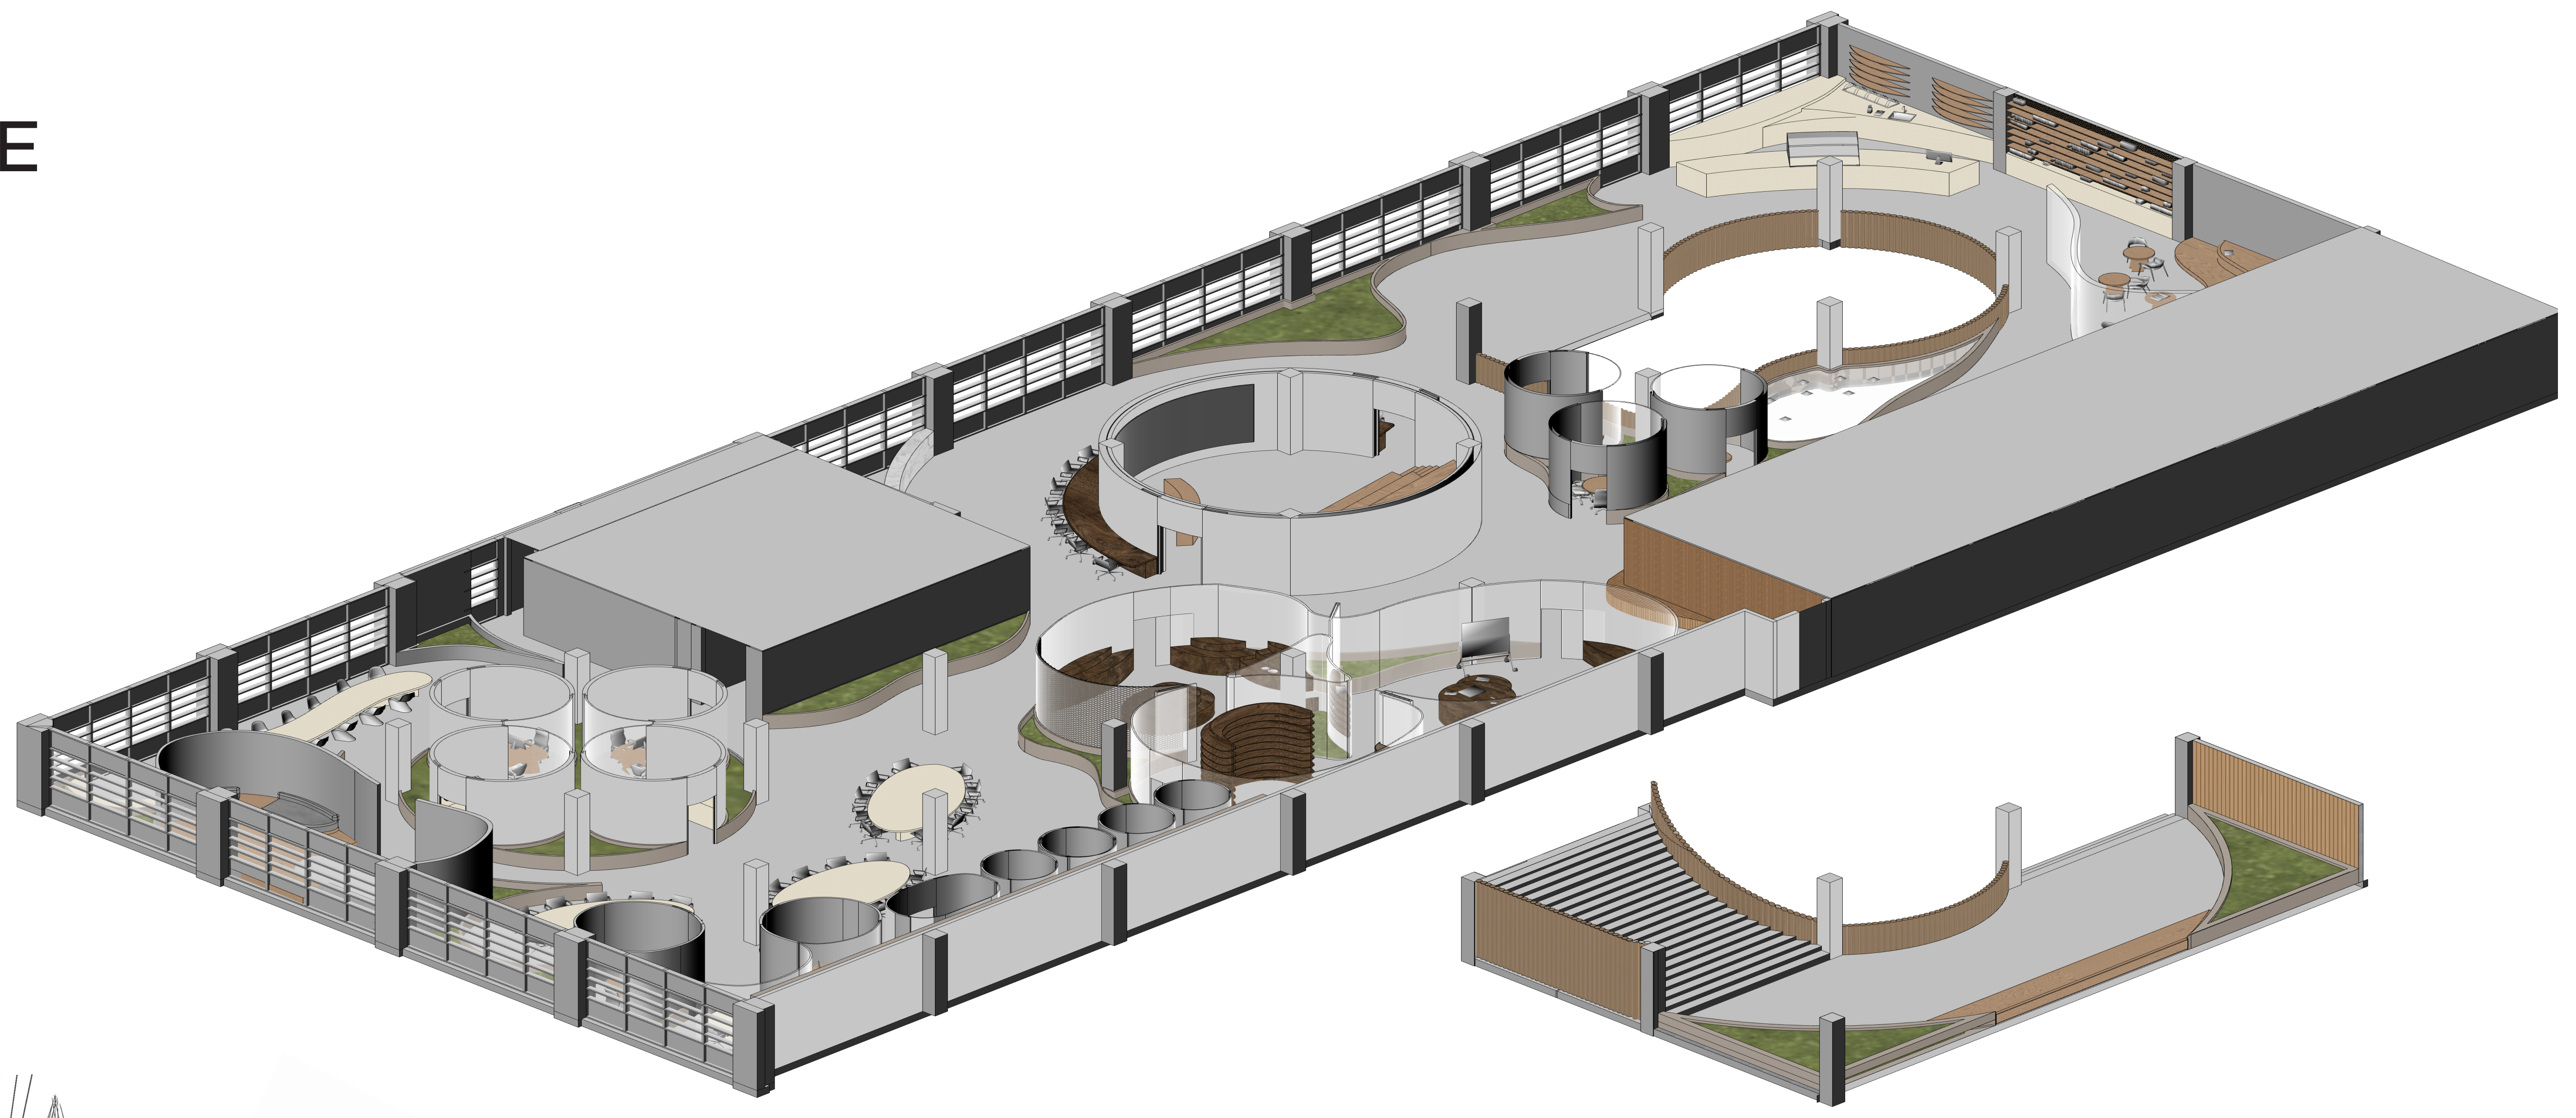



CELLULAR HARMONY

REDEFINING THE FUTURE WORKSPACE

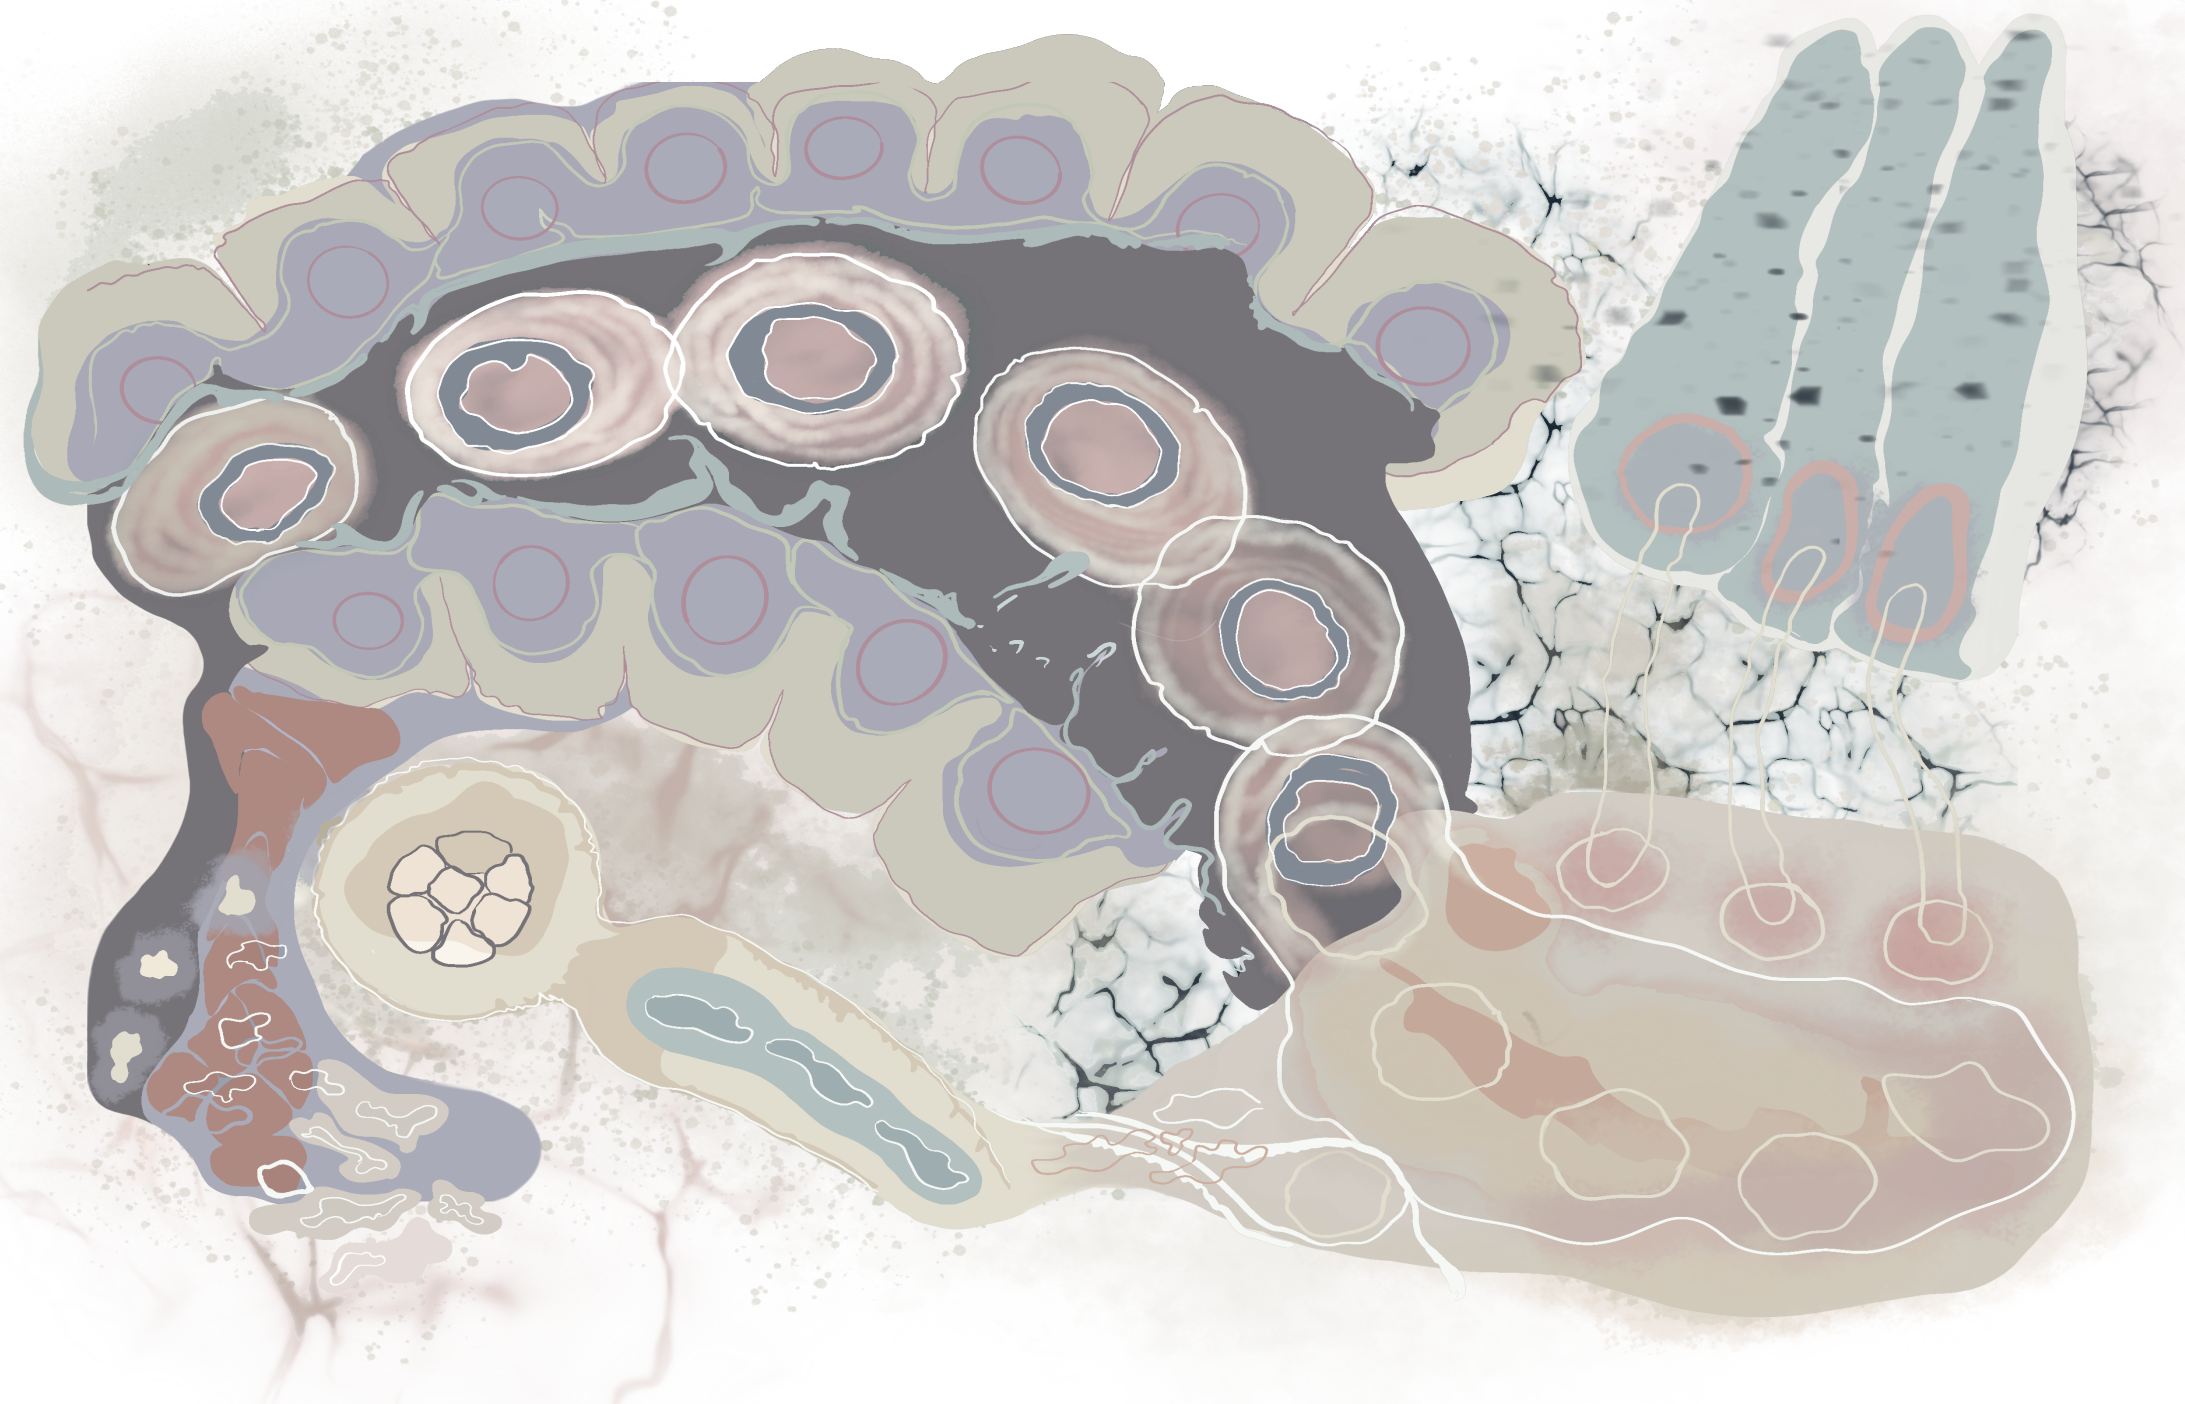



AXONOMETRIC

CONCEPT SKETCHES

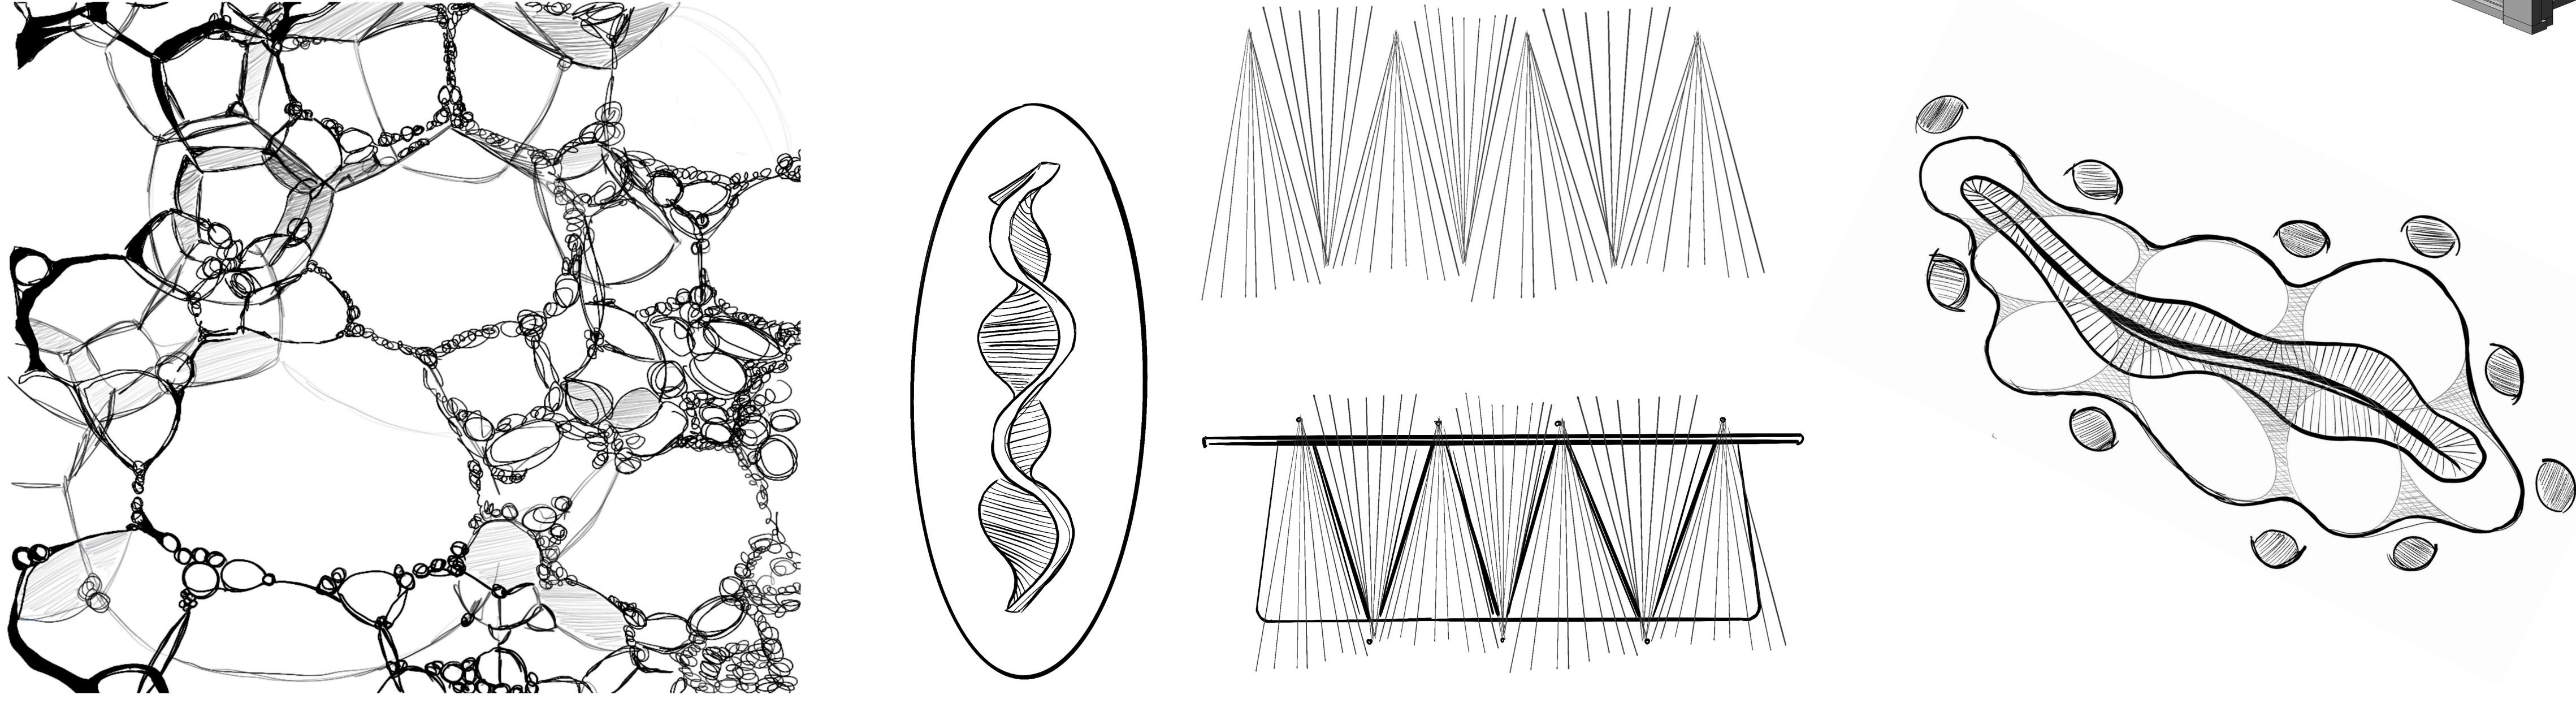


FIRST FLOOR PLAN
SCALE: 3/16" = 1'-0"


MEZZANINE PLAN
SCALE: 3/16" = 1'-0"

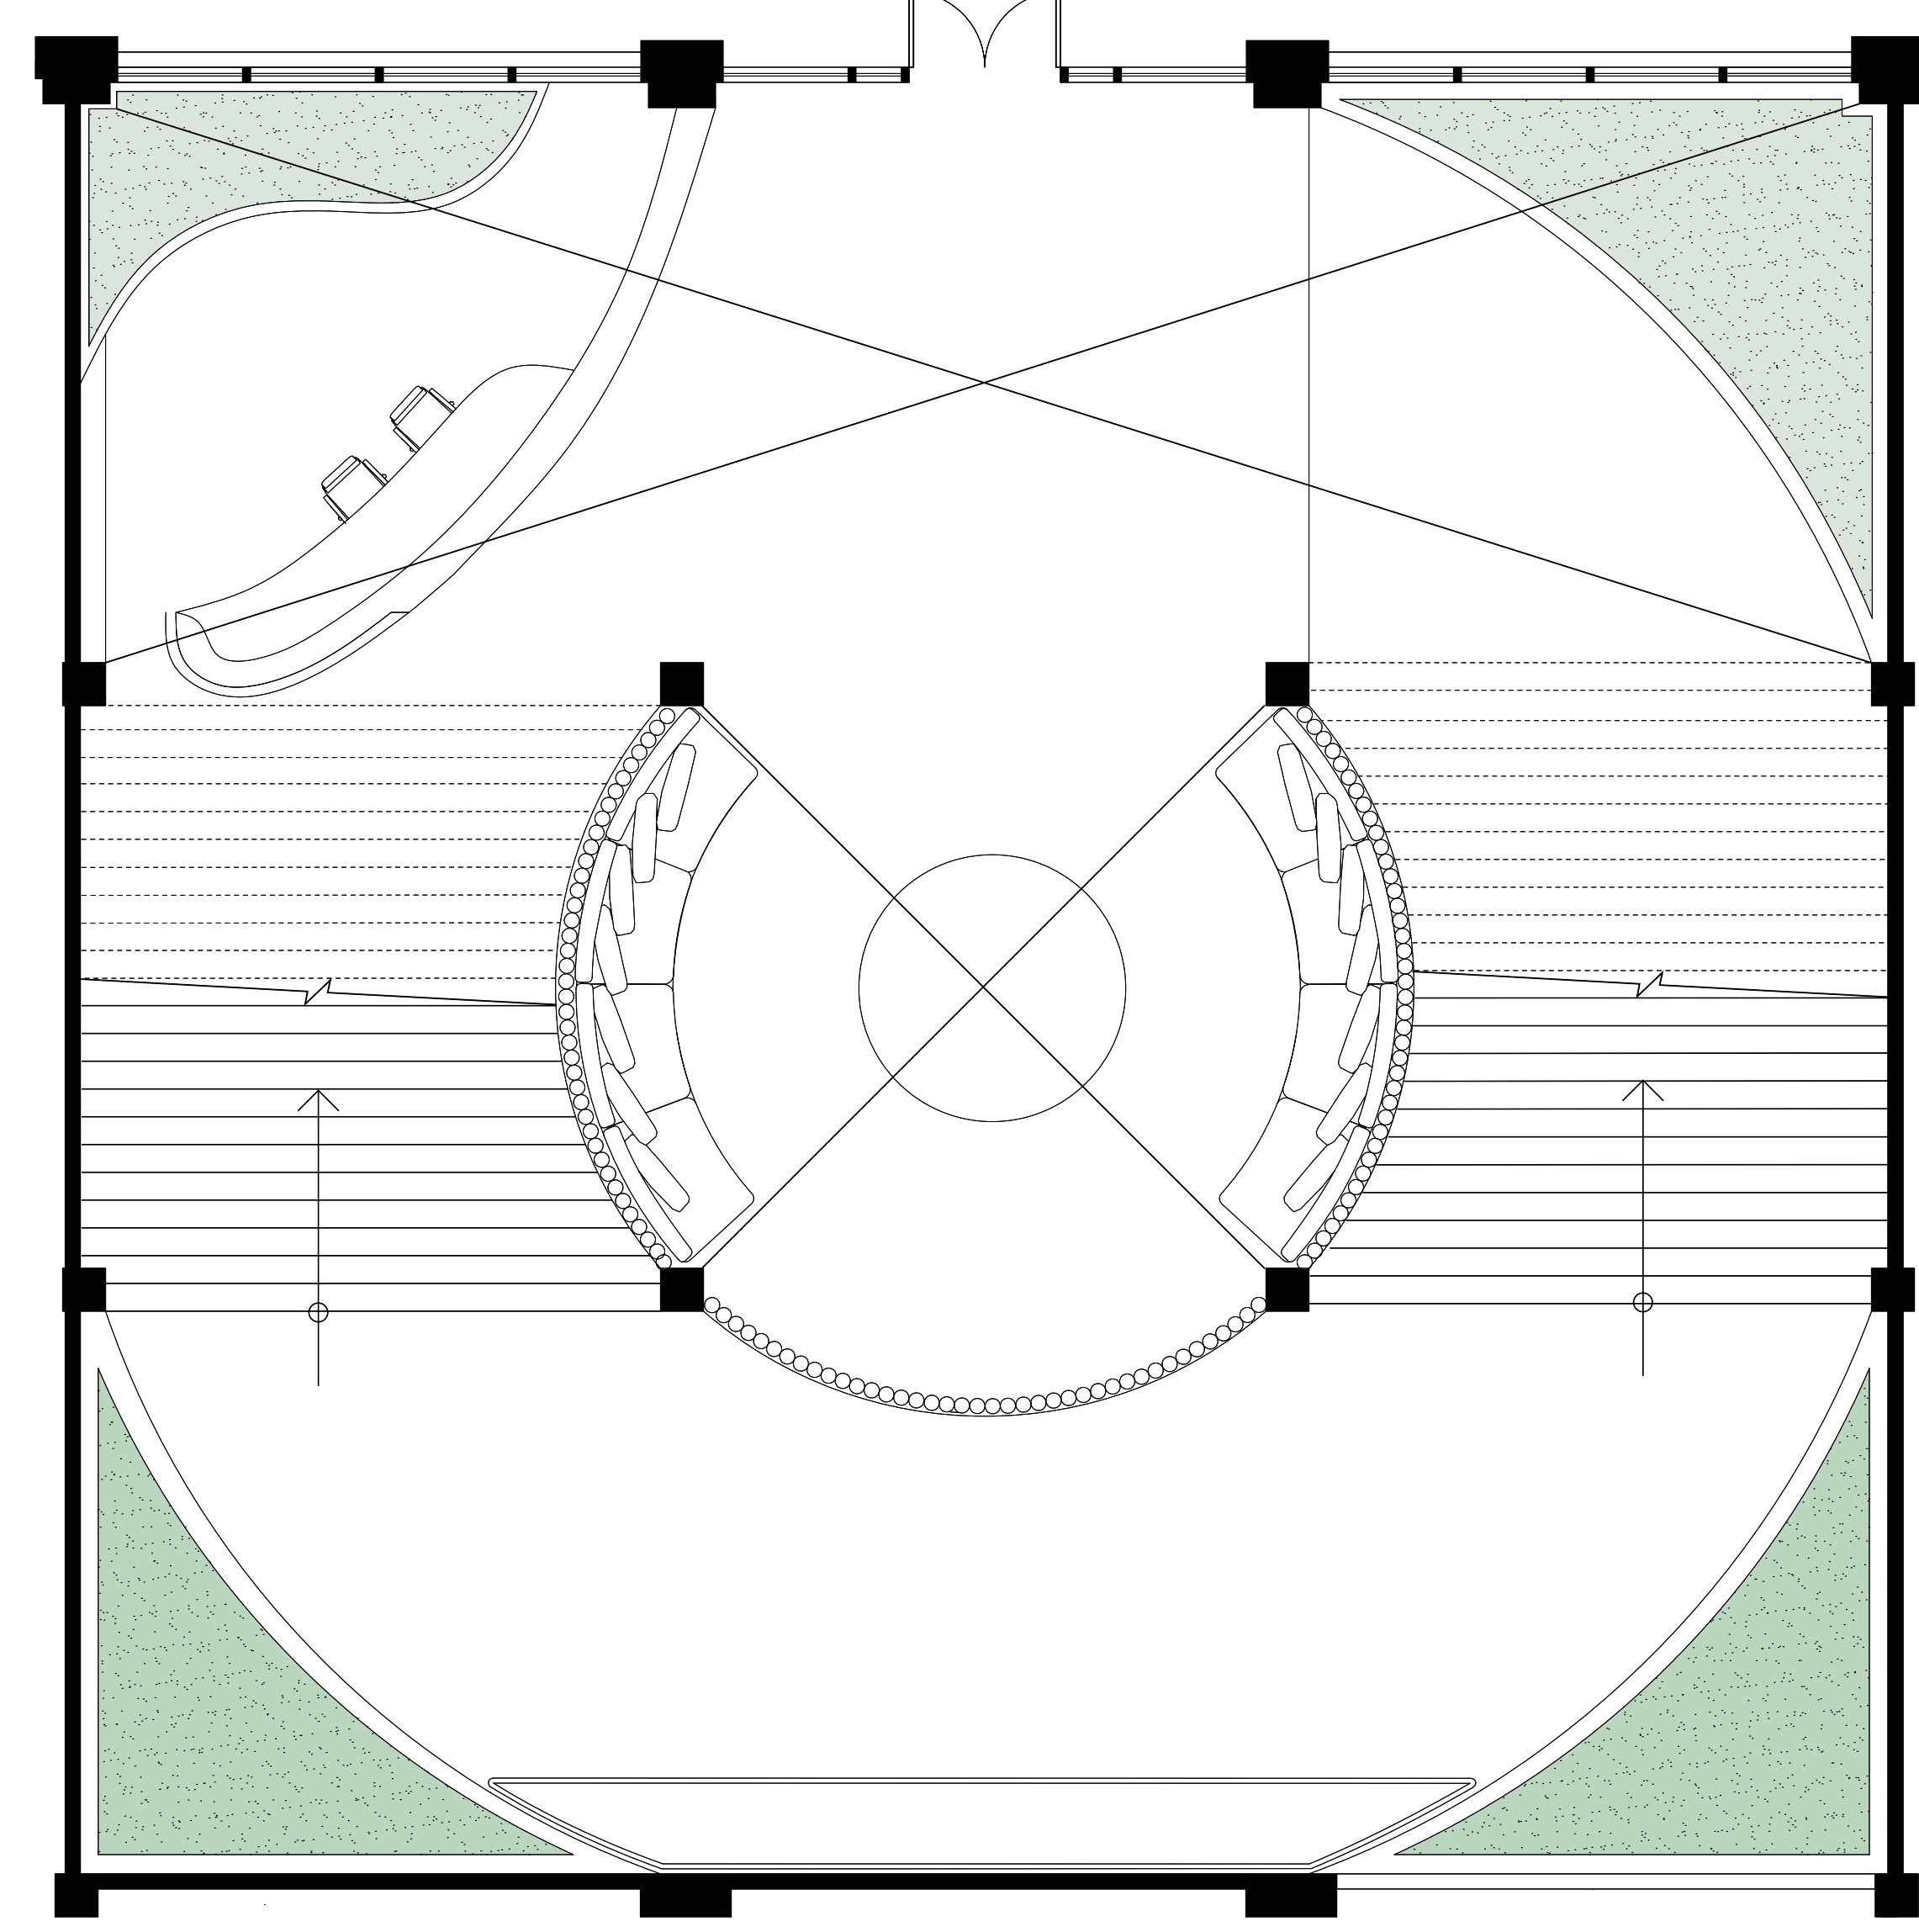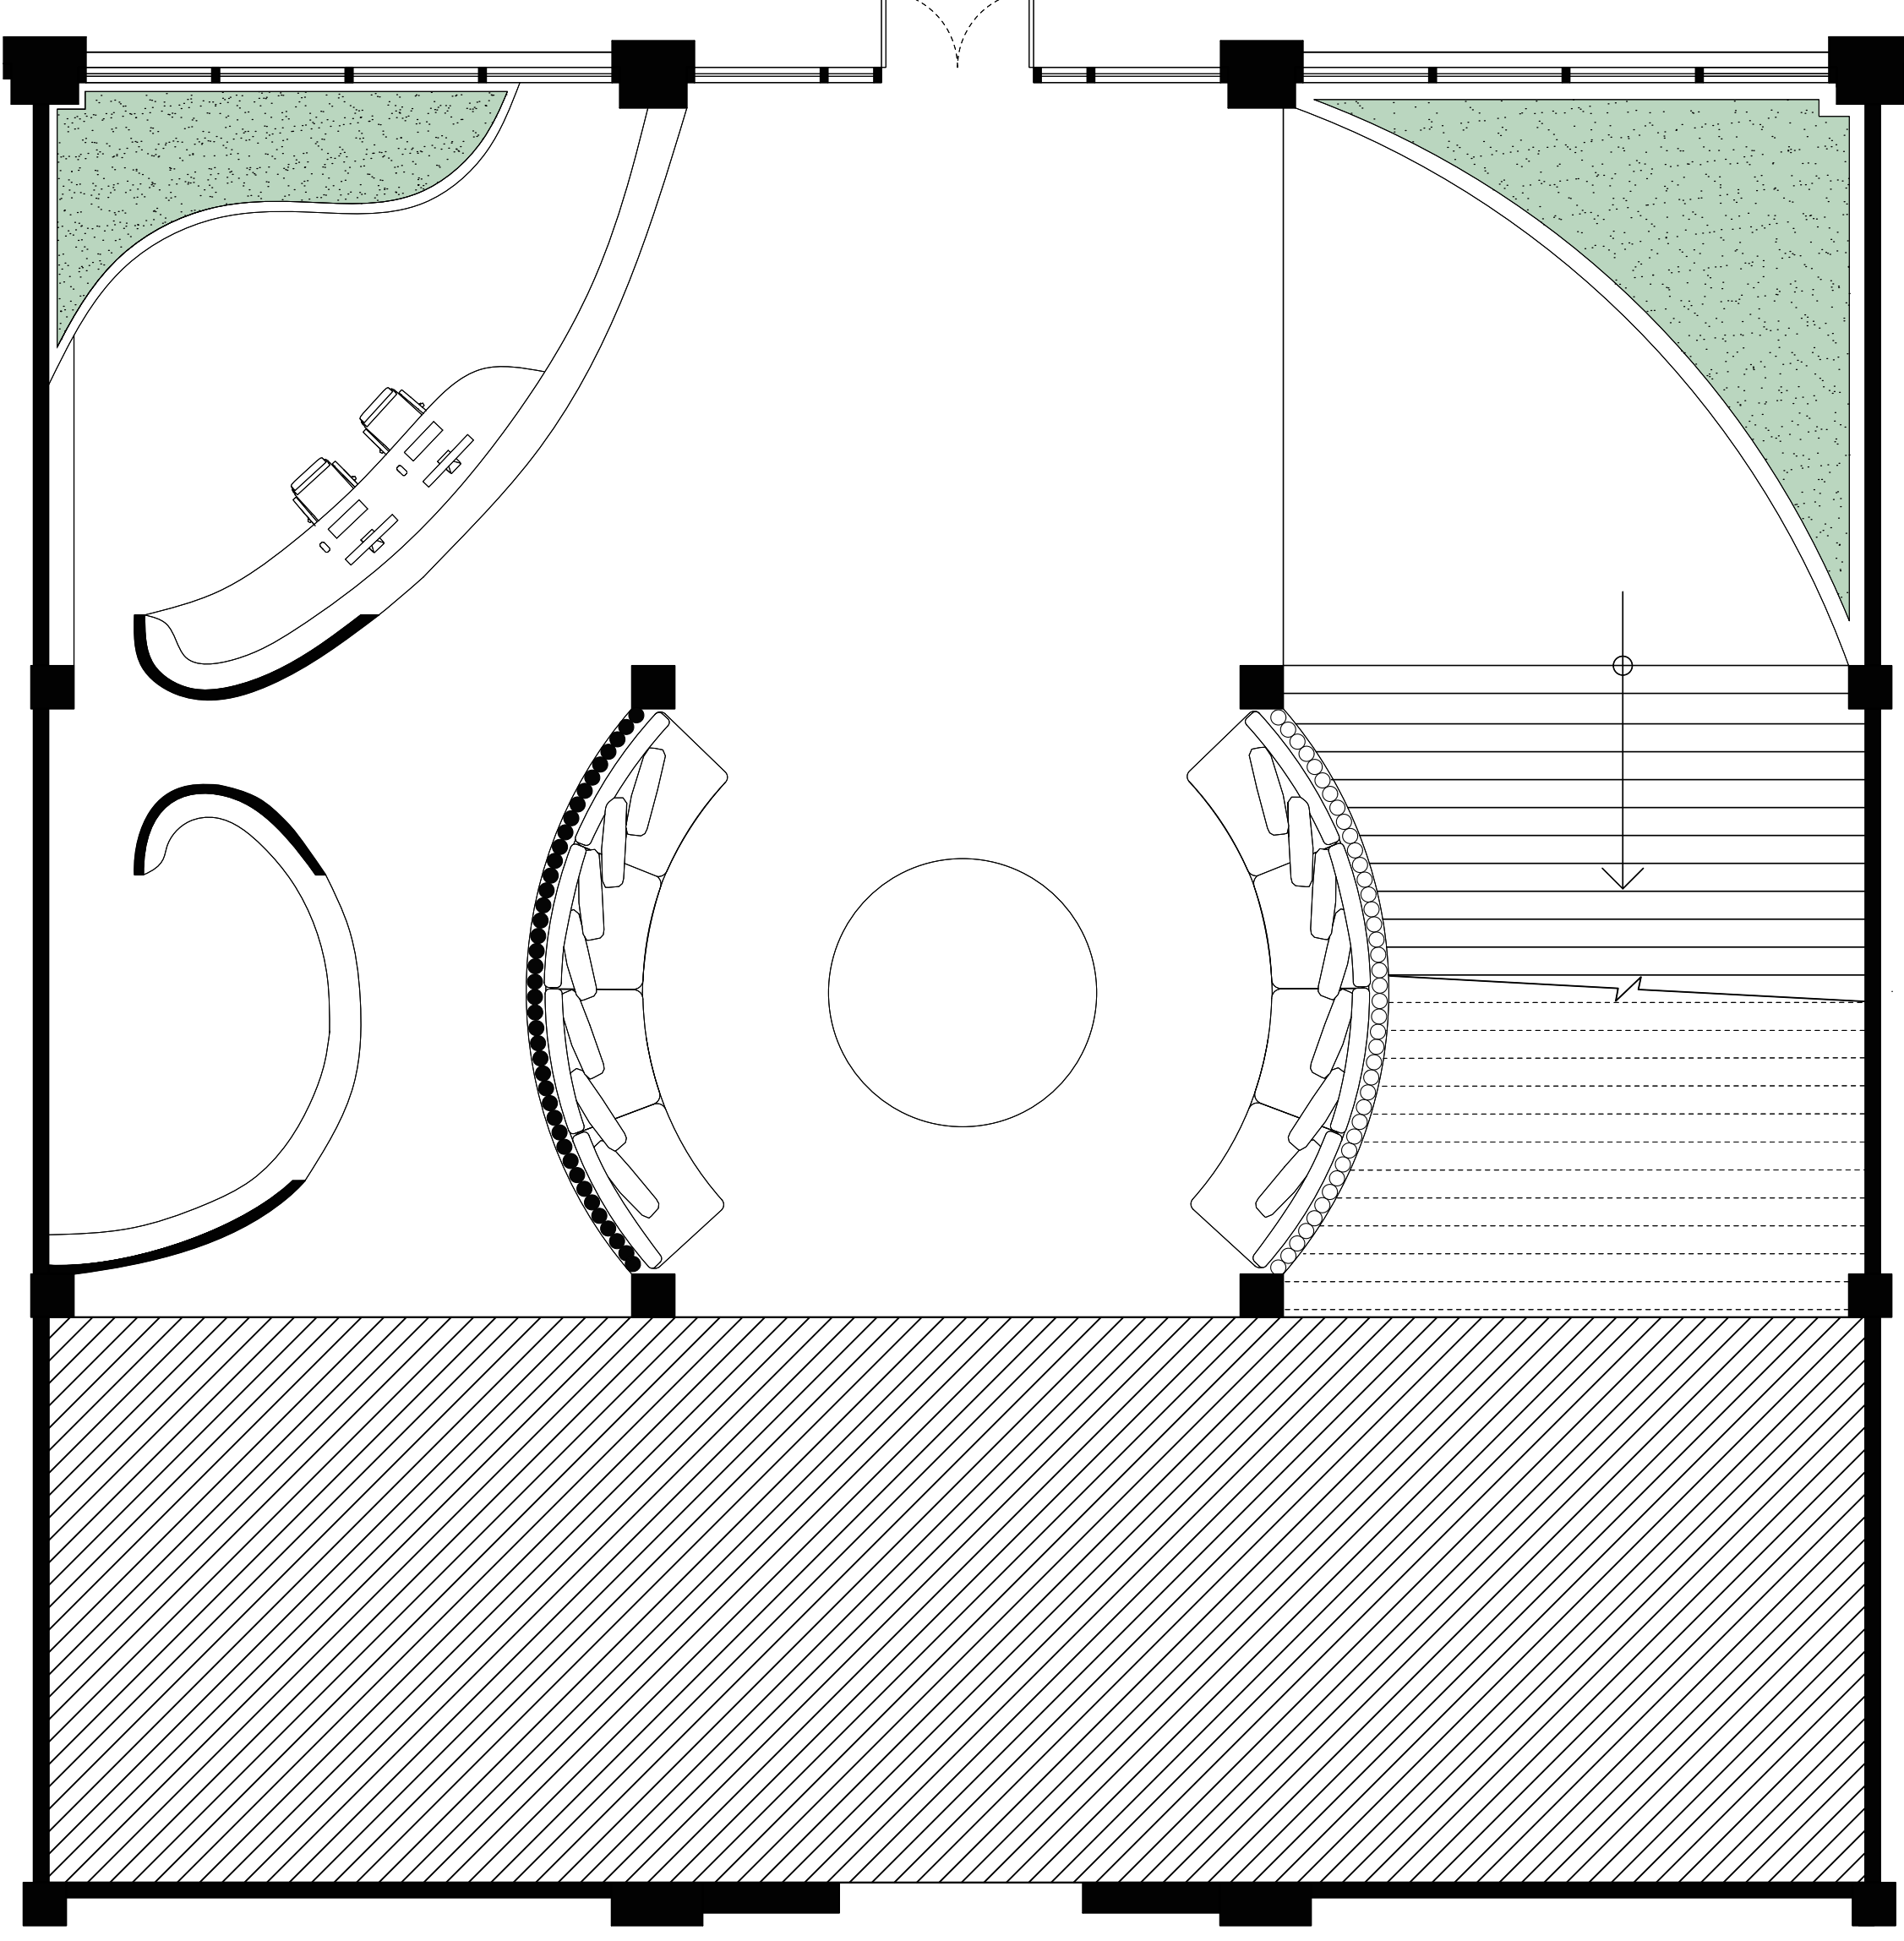

LOBBY SECTION
SCALE: 1/4" = 1'-0"

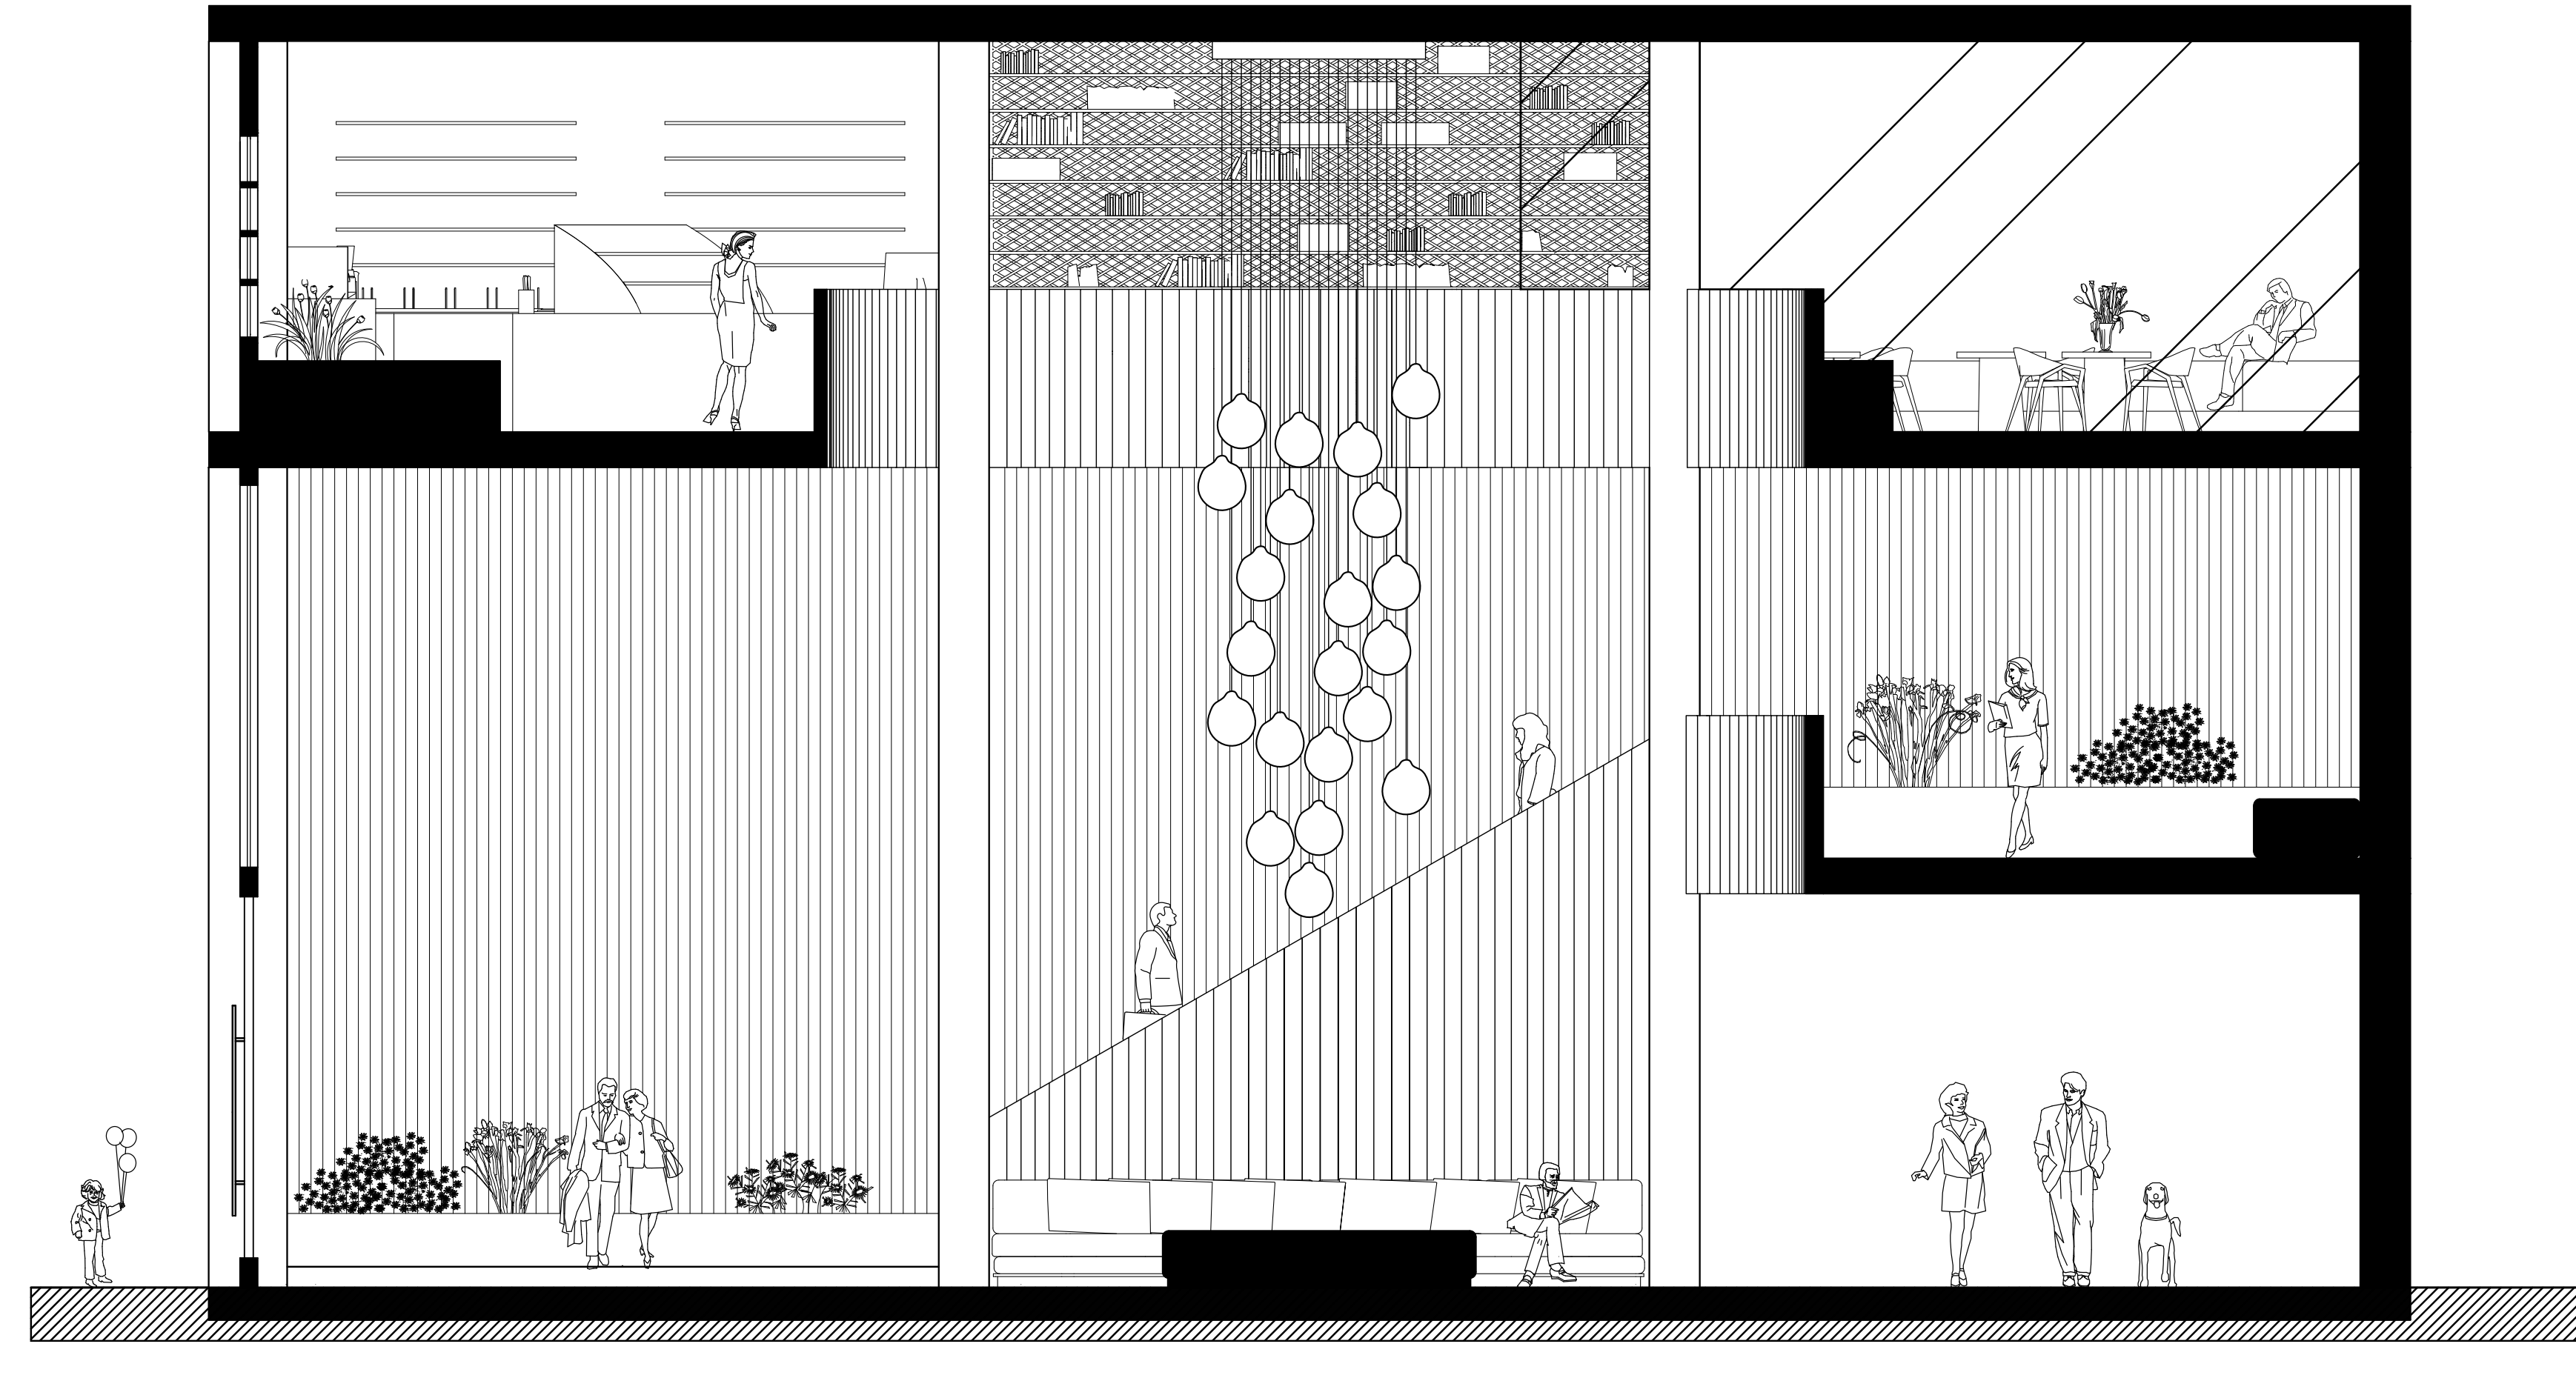


SECOND FLOOR PLAN
SCALE: 3/16" = 1'-0"

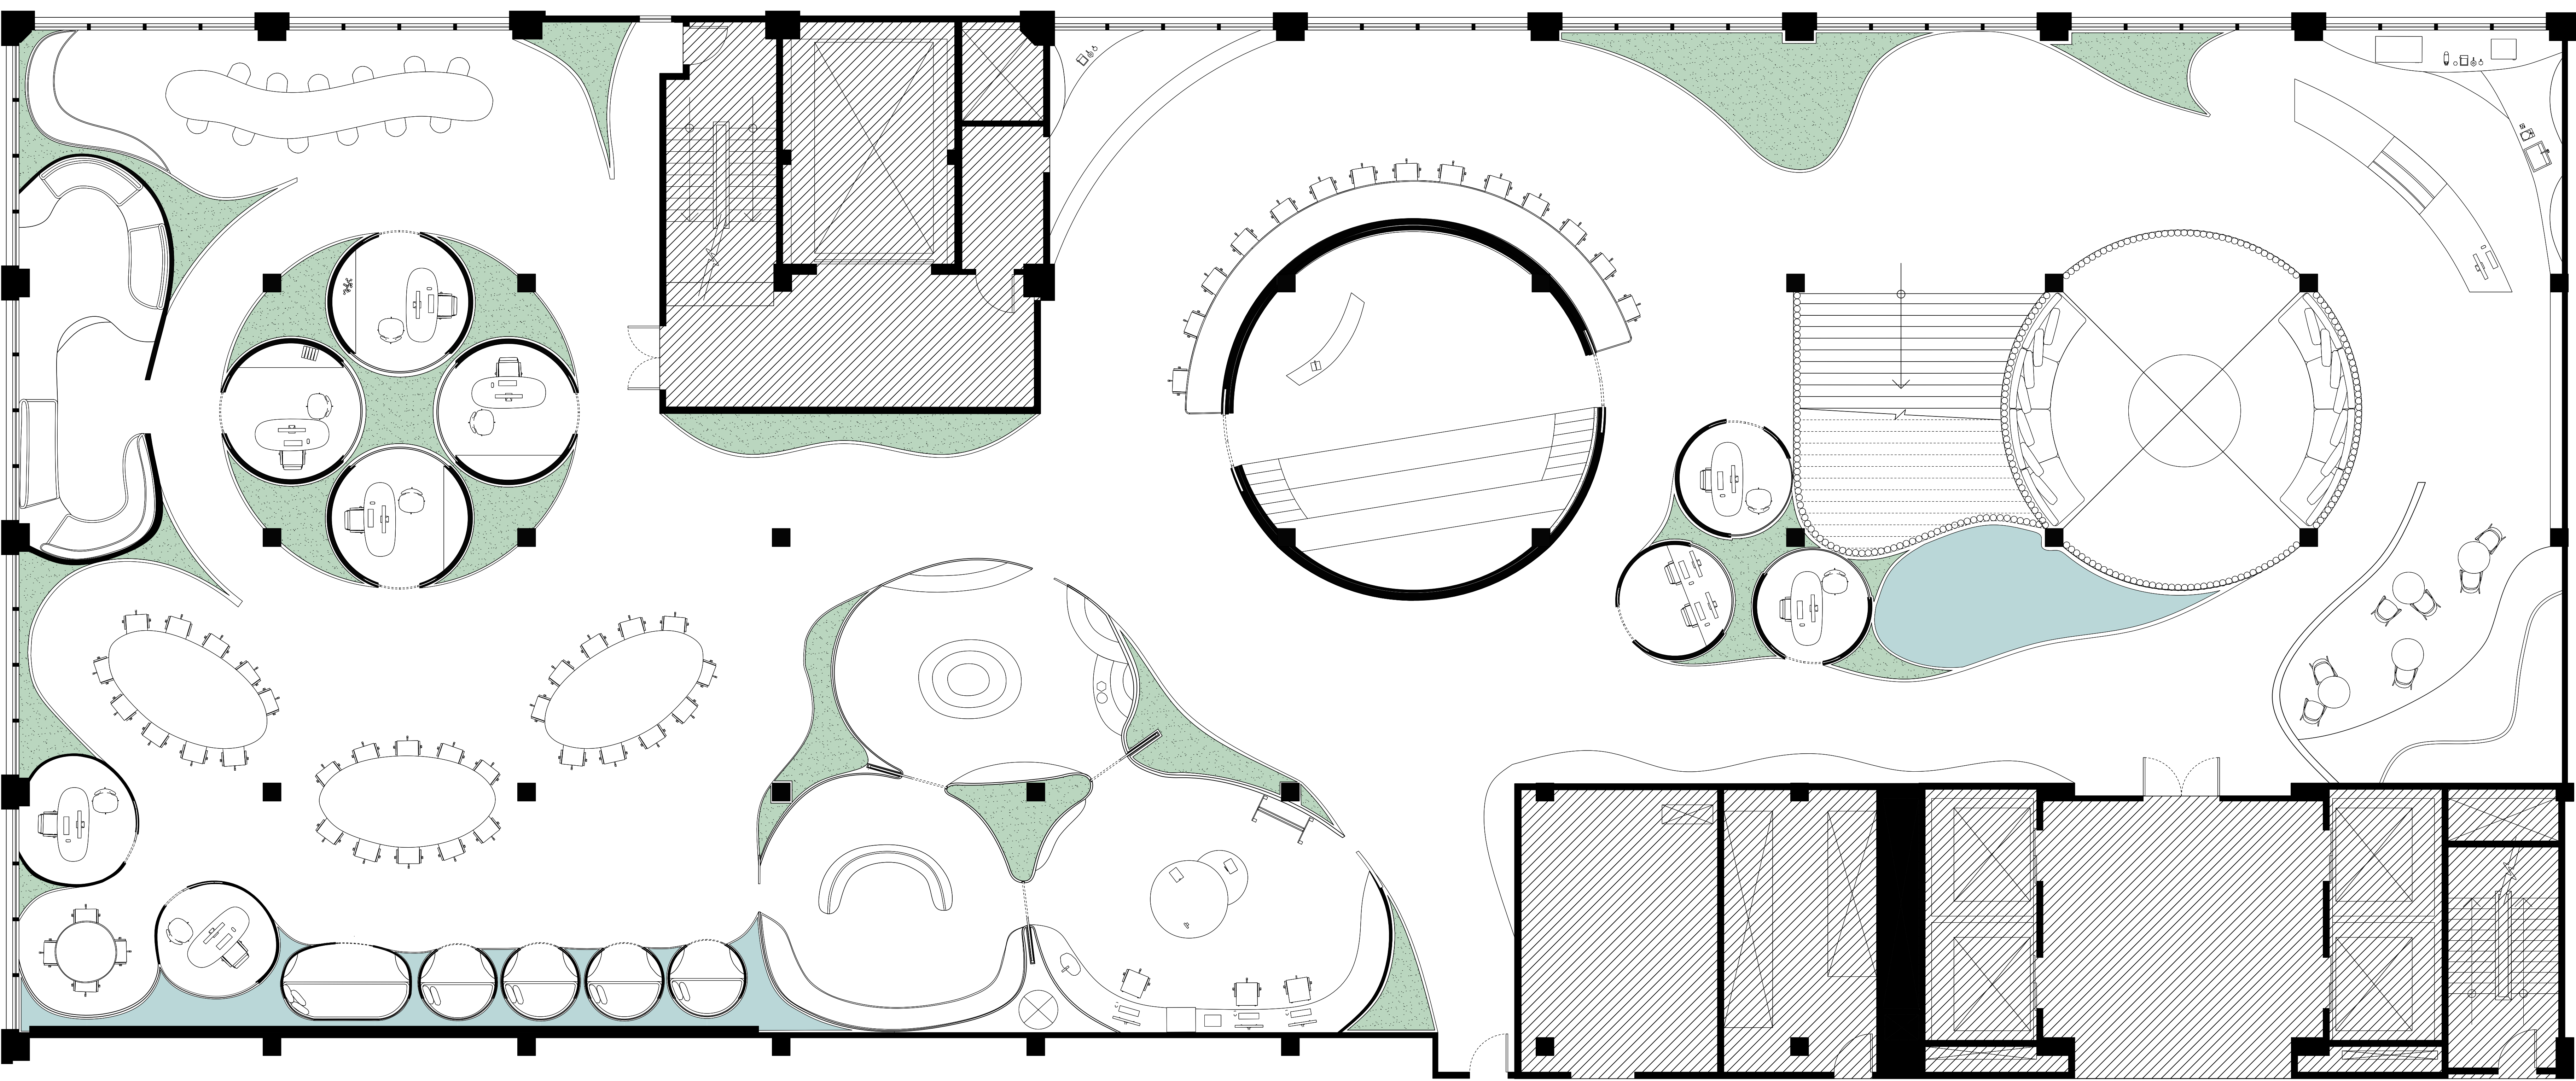


INT-301-04
DESIGN STUDIO III
FALL 2023
DEFNE GUNEL


SECOND FLOOR RCP
SCALE: 1/8" = 1'-0"

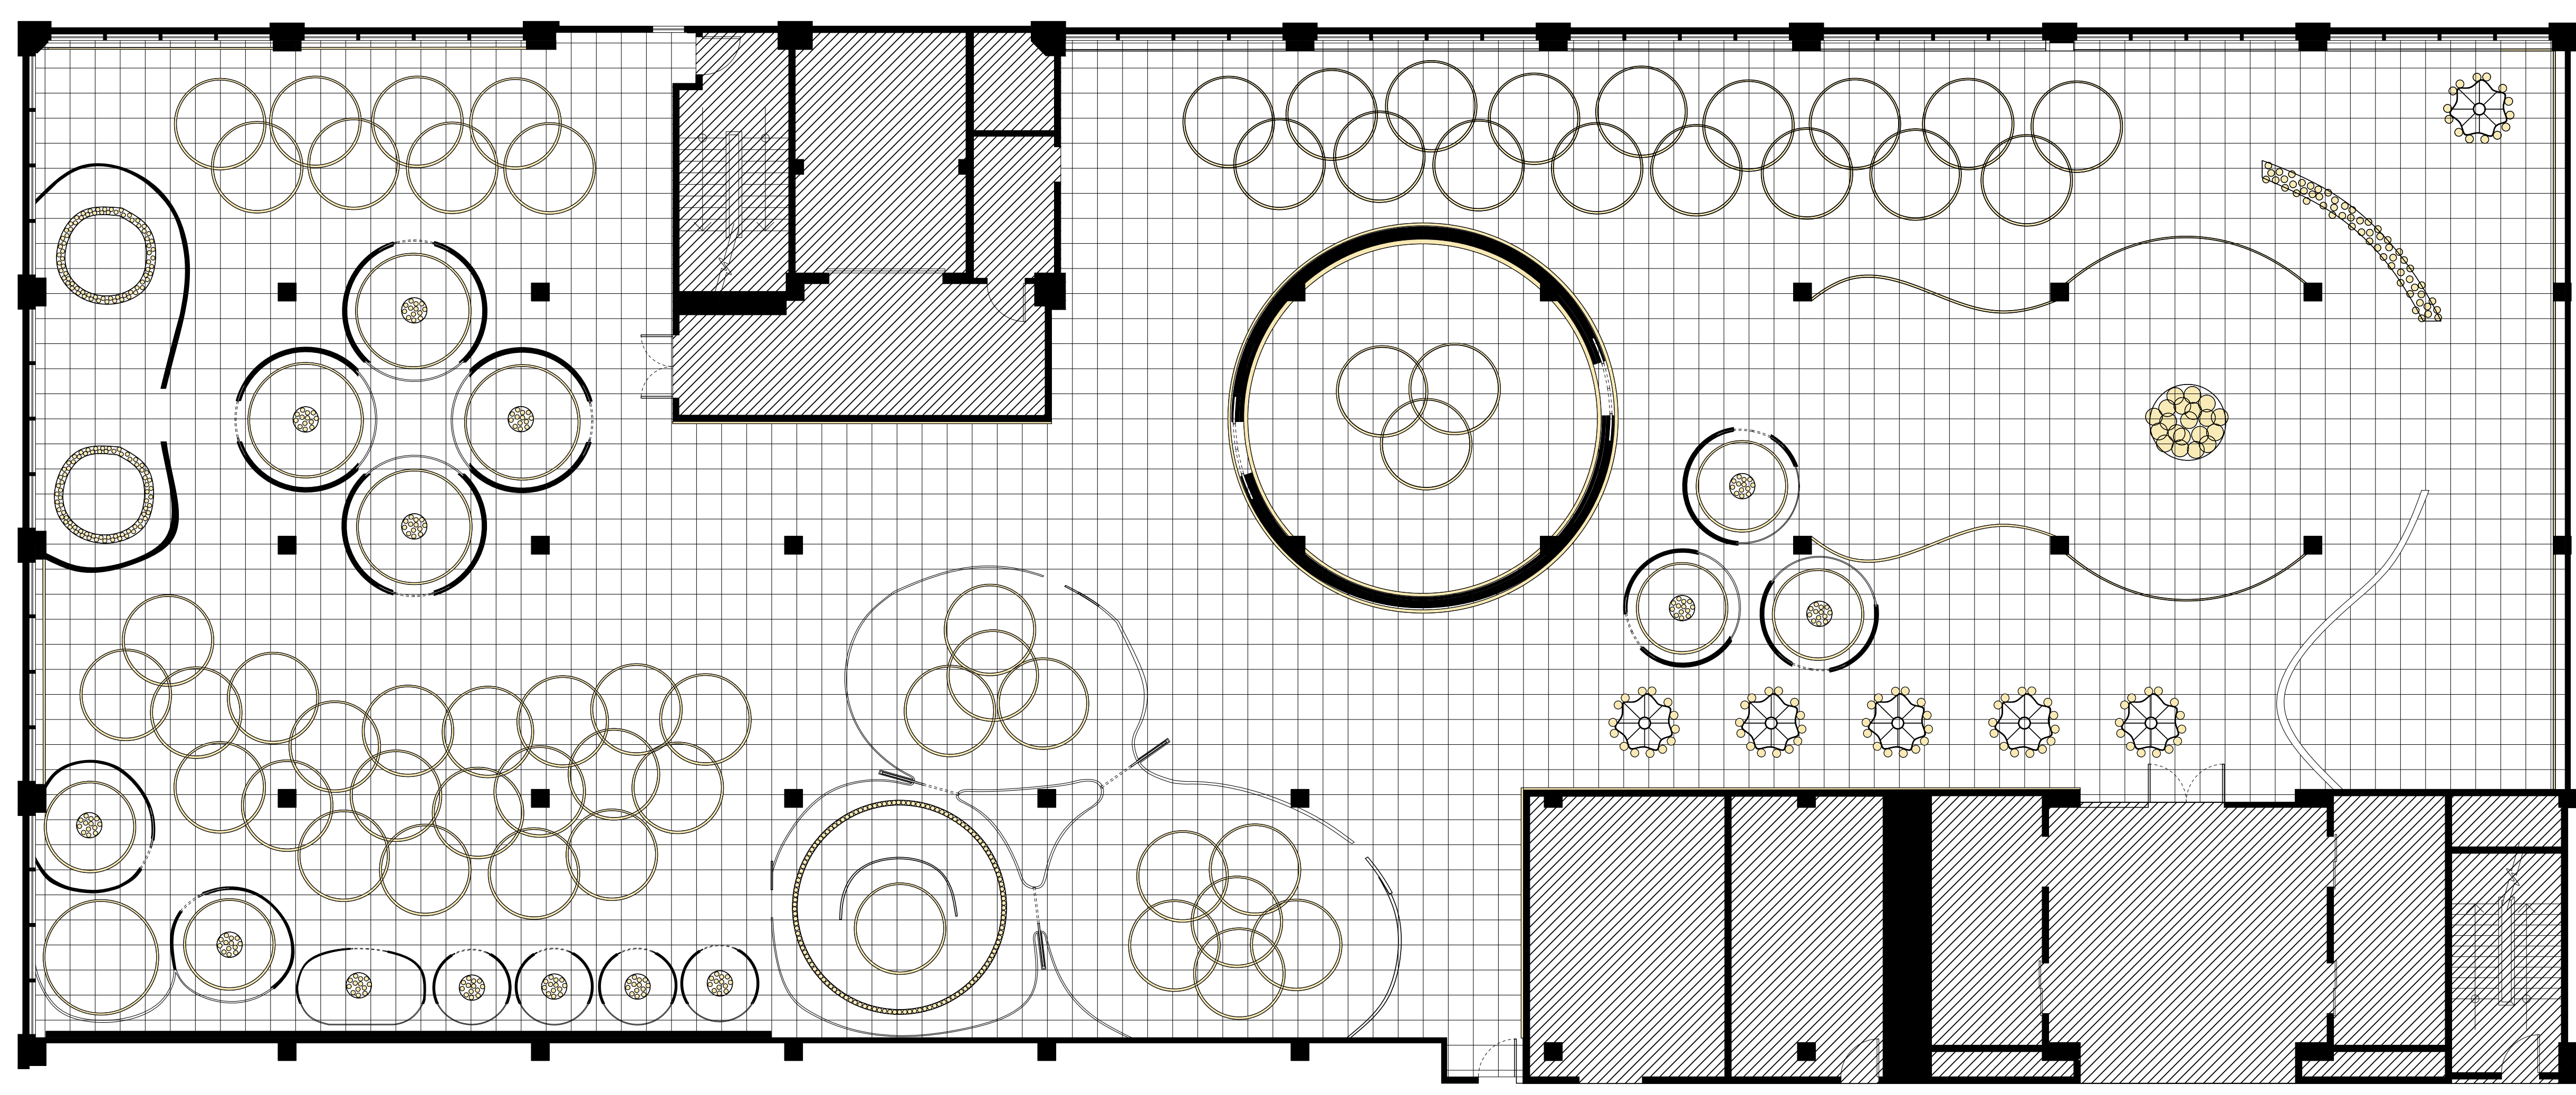


FIRST FLOOR RCP
SCALE: 1/8" = 1'-0"

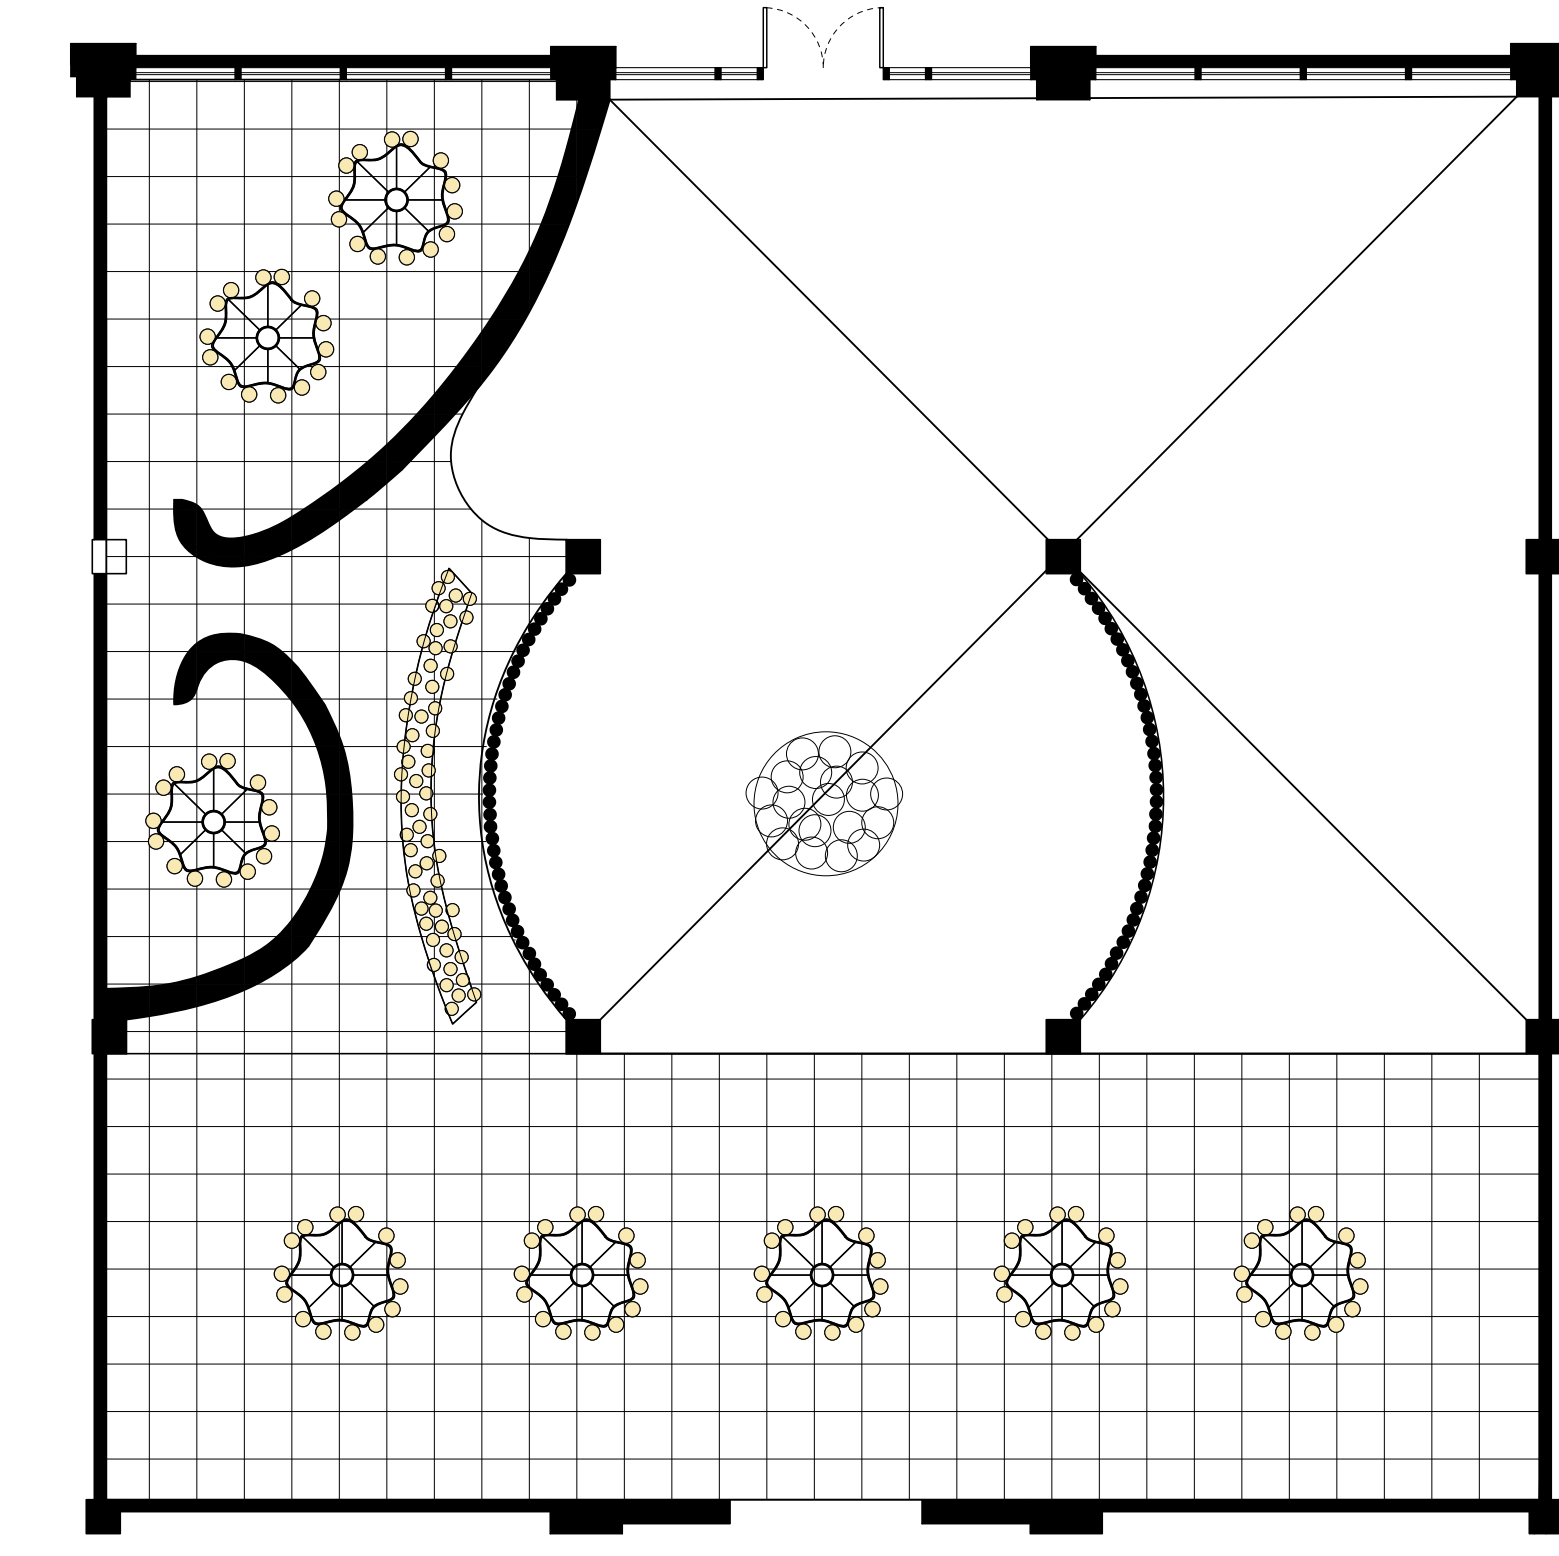

MEZZANINE RCP
SCALE: 1/8" = 1'-0"

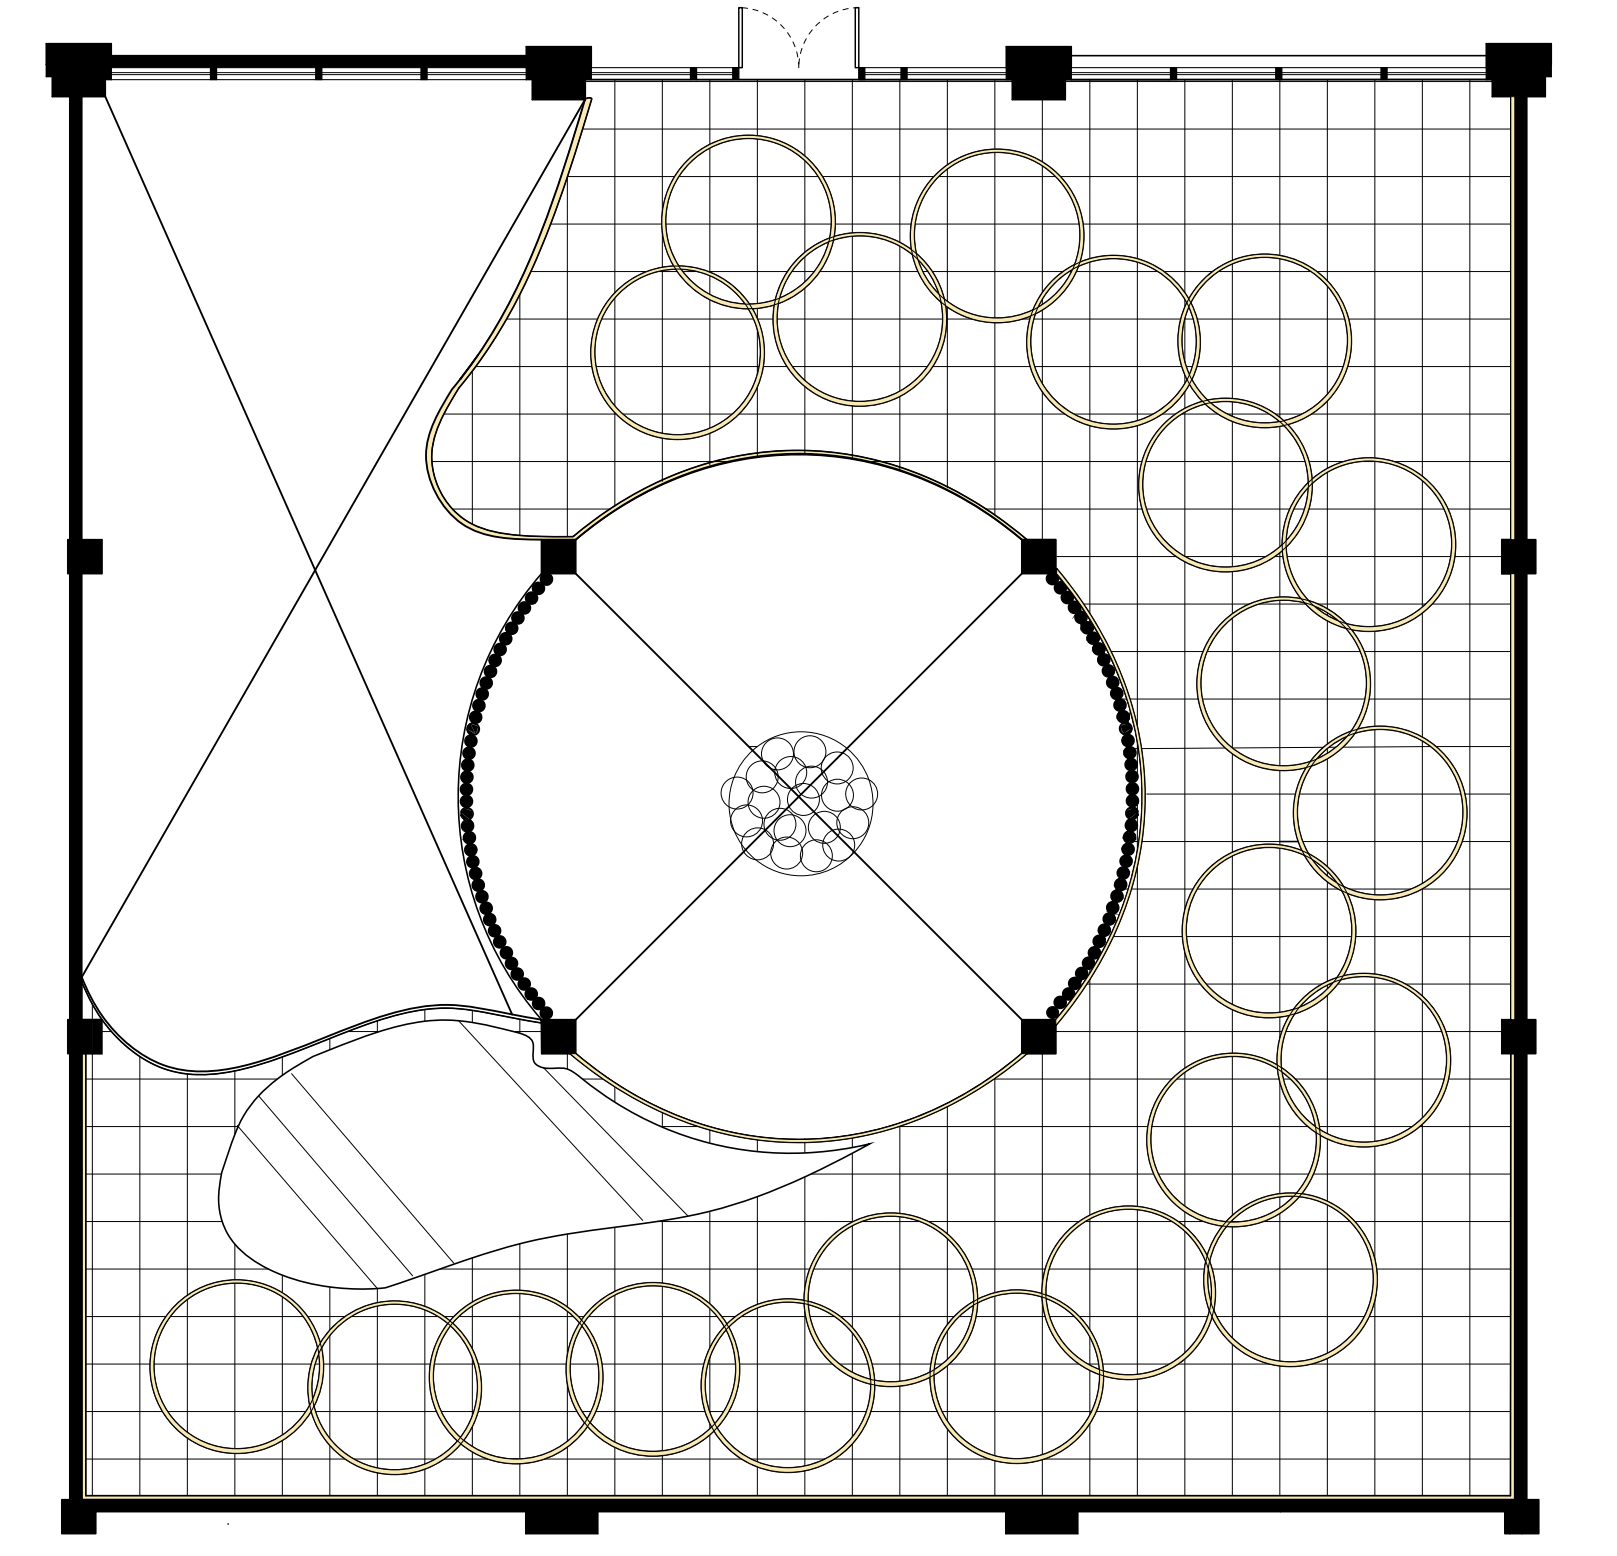

LEGEND

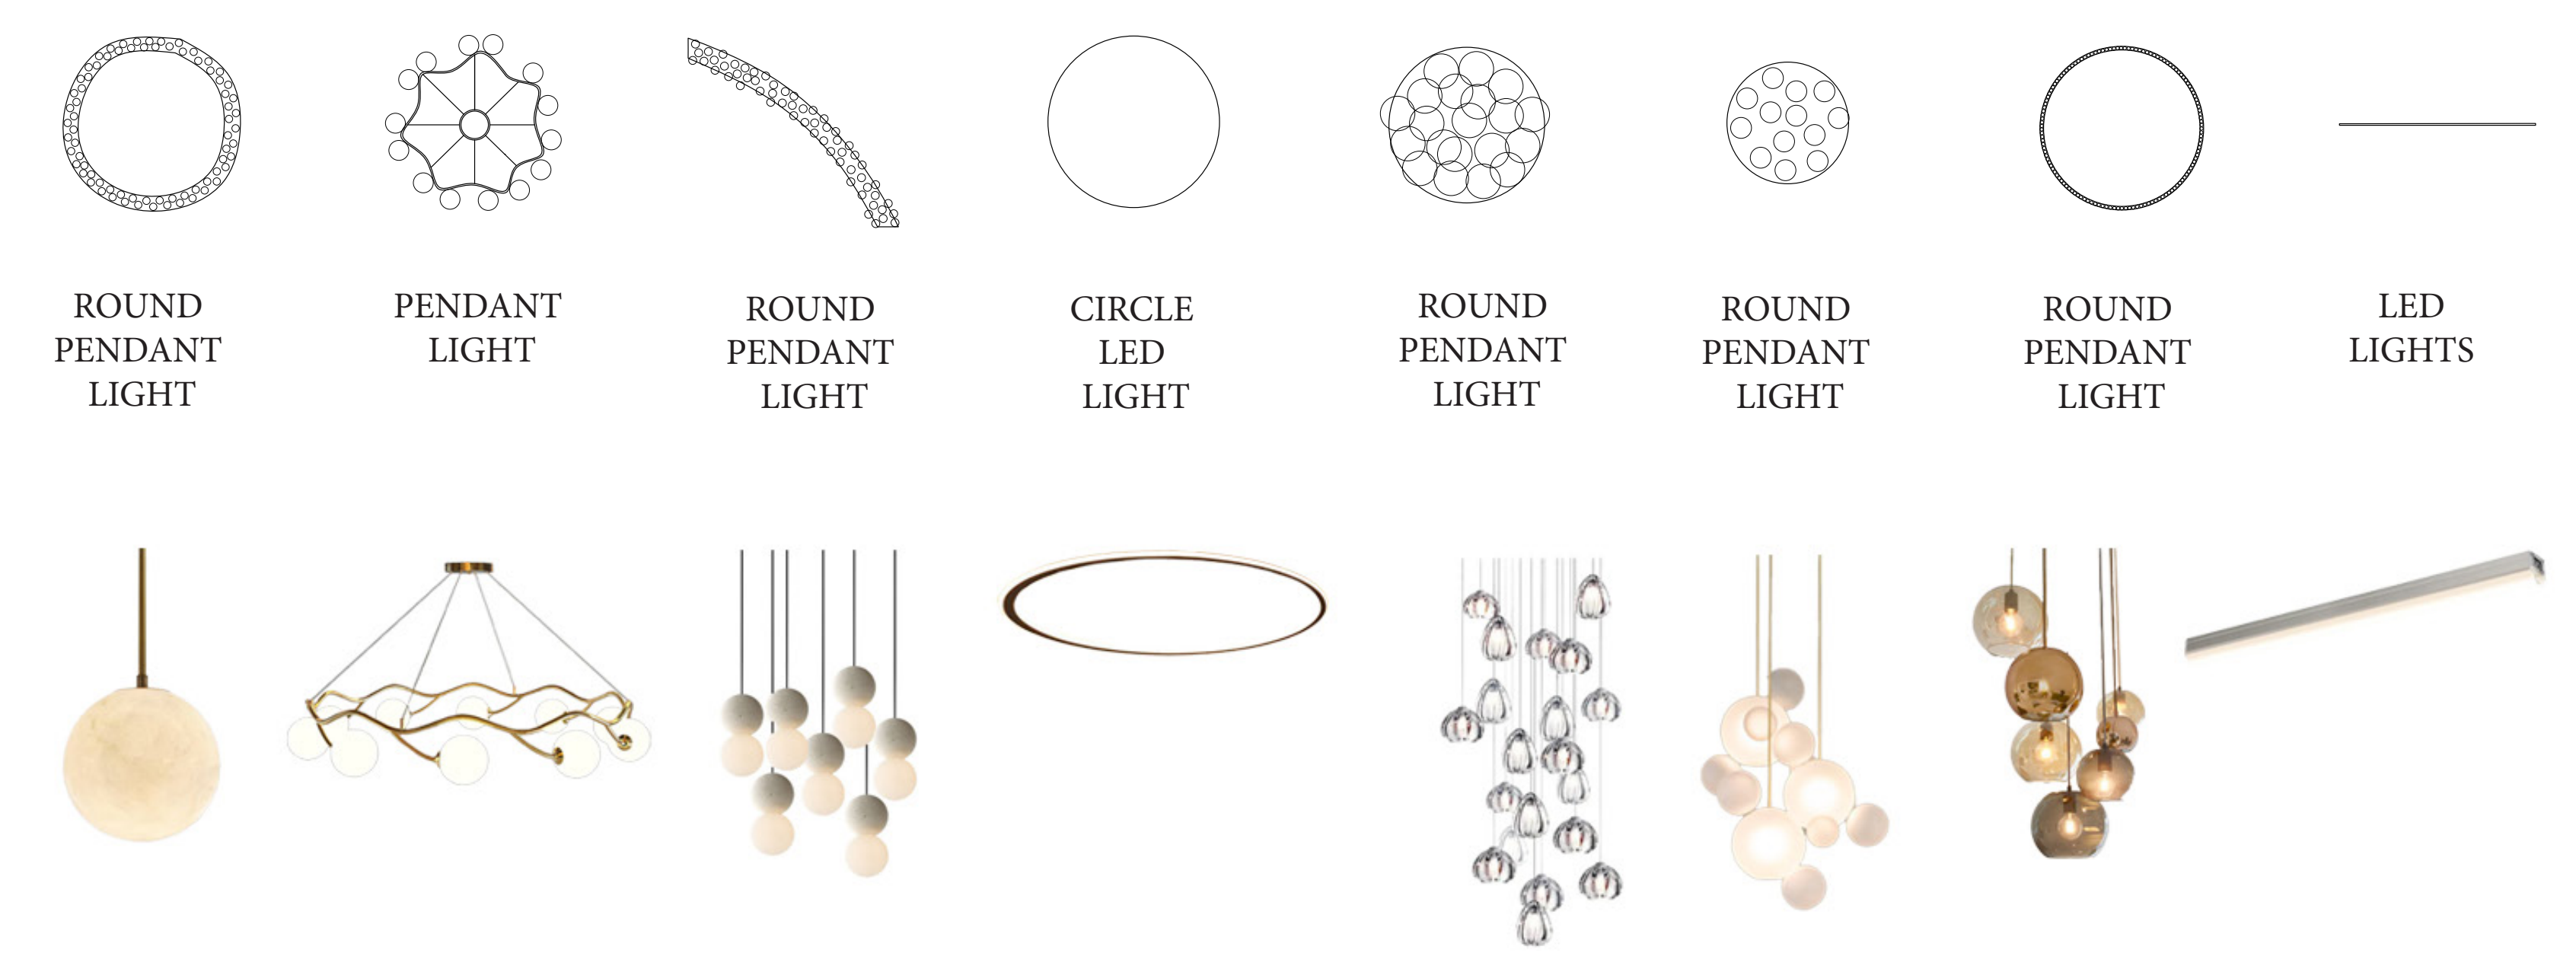

MATERIALS



RENDERINGS

